

Existing no waiting at any time restriction.

Proposed 21m extension of the existing no waiting at any time restriction.

Key to Restriction Types Displayed

— Existing No waiting at any time

— Proposed No waiting at any time

Status: STATUS			
Rev:	Date:	Description:	Chkd:

Reproduced from the Ordnance Survey mapping with the permission of Her Majesty's Stationery Office (C) Crown copyright. Unauthorised reproduction infringes Crown copyright and may lead to prosecution or civil proceedings. Licence No. 100019622 (2021)



TRANSPORTATION AND ENGINEERING
NEIGHBOURHOOD SERVICES
 Eastleigh House,
 Upper Market Street, Eastleigh,
 Hampshire. SO50 9YN
 Telephone: (023) 8068 8000
 Email: engineers@eastleigh.gov.uk



Neighbourhood Services

Scheme:
 BiFOHH 2021 VARIOUS ORDER

Title:
 BISHOP'S COURT

Scale @ A4: NTS Date: 10/10/21 Drawn by: DRP Checked by:

Drawing No.: 2122-001.	Project No.: VAR21-22.	Rev:
------------------------	------------------------	------

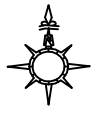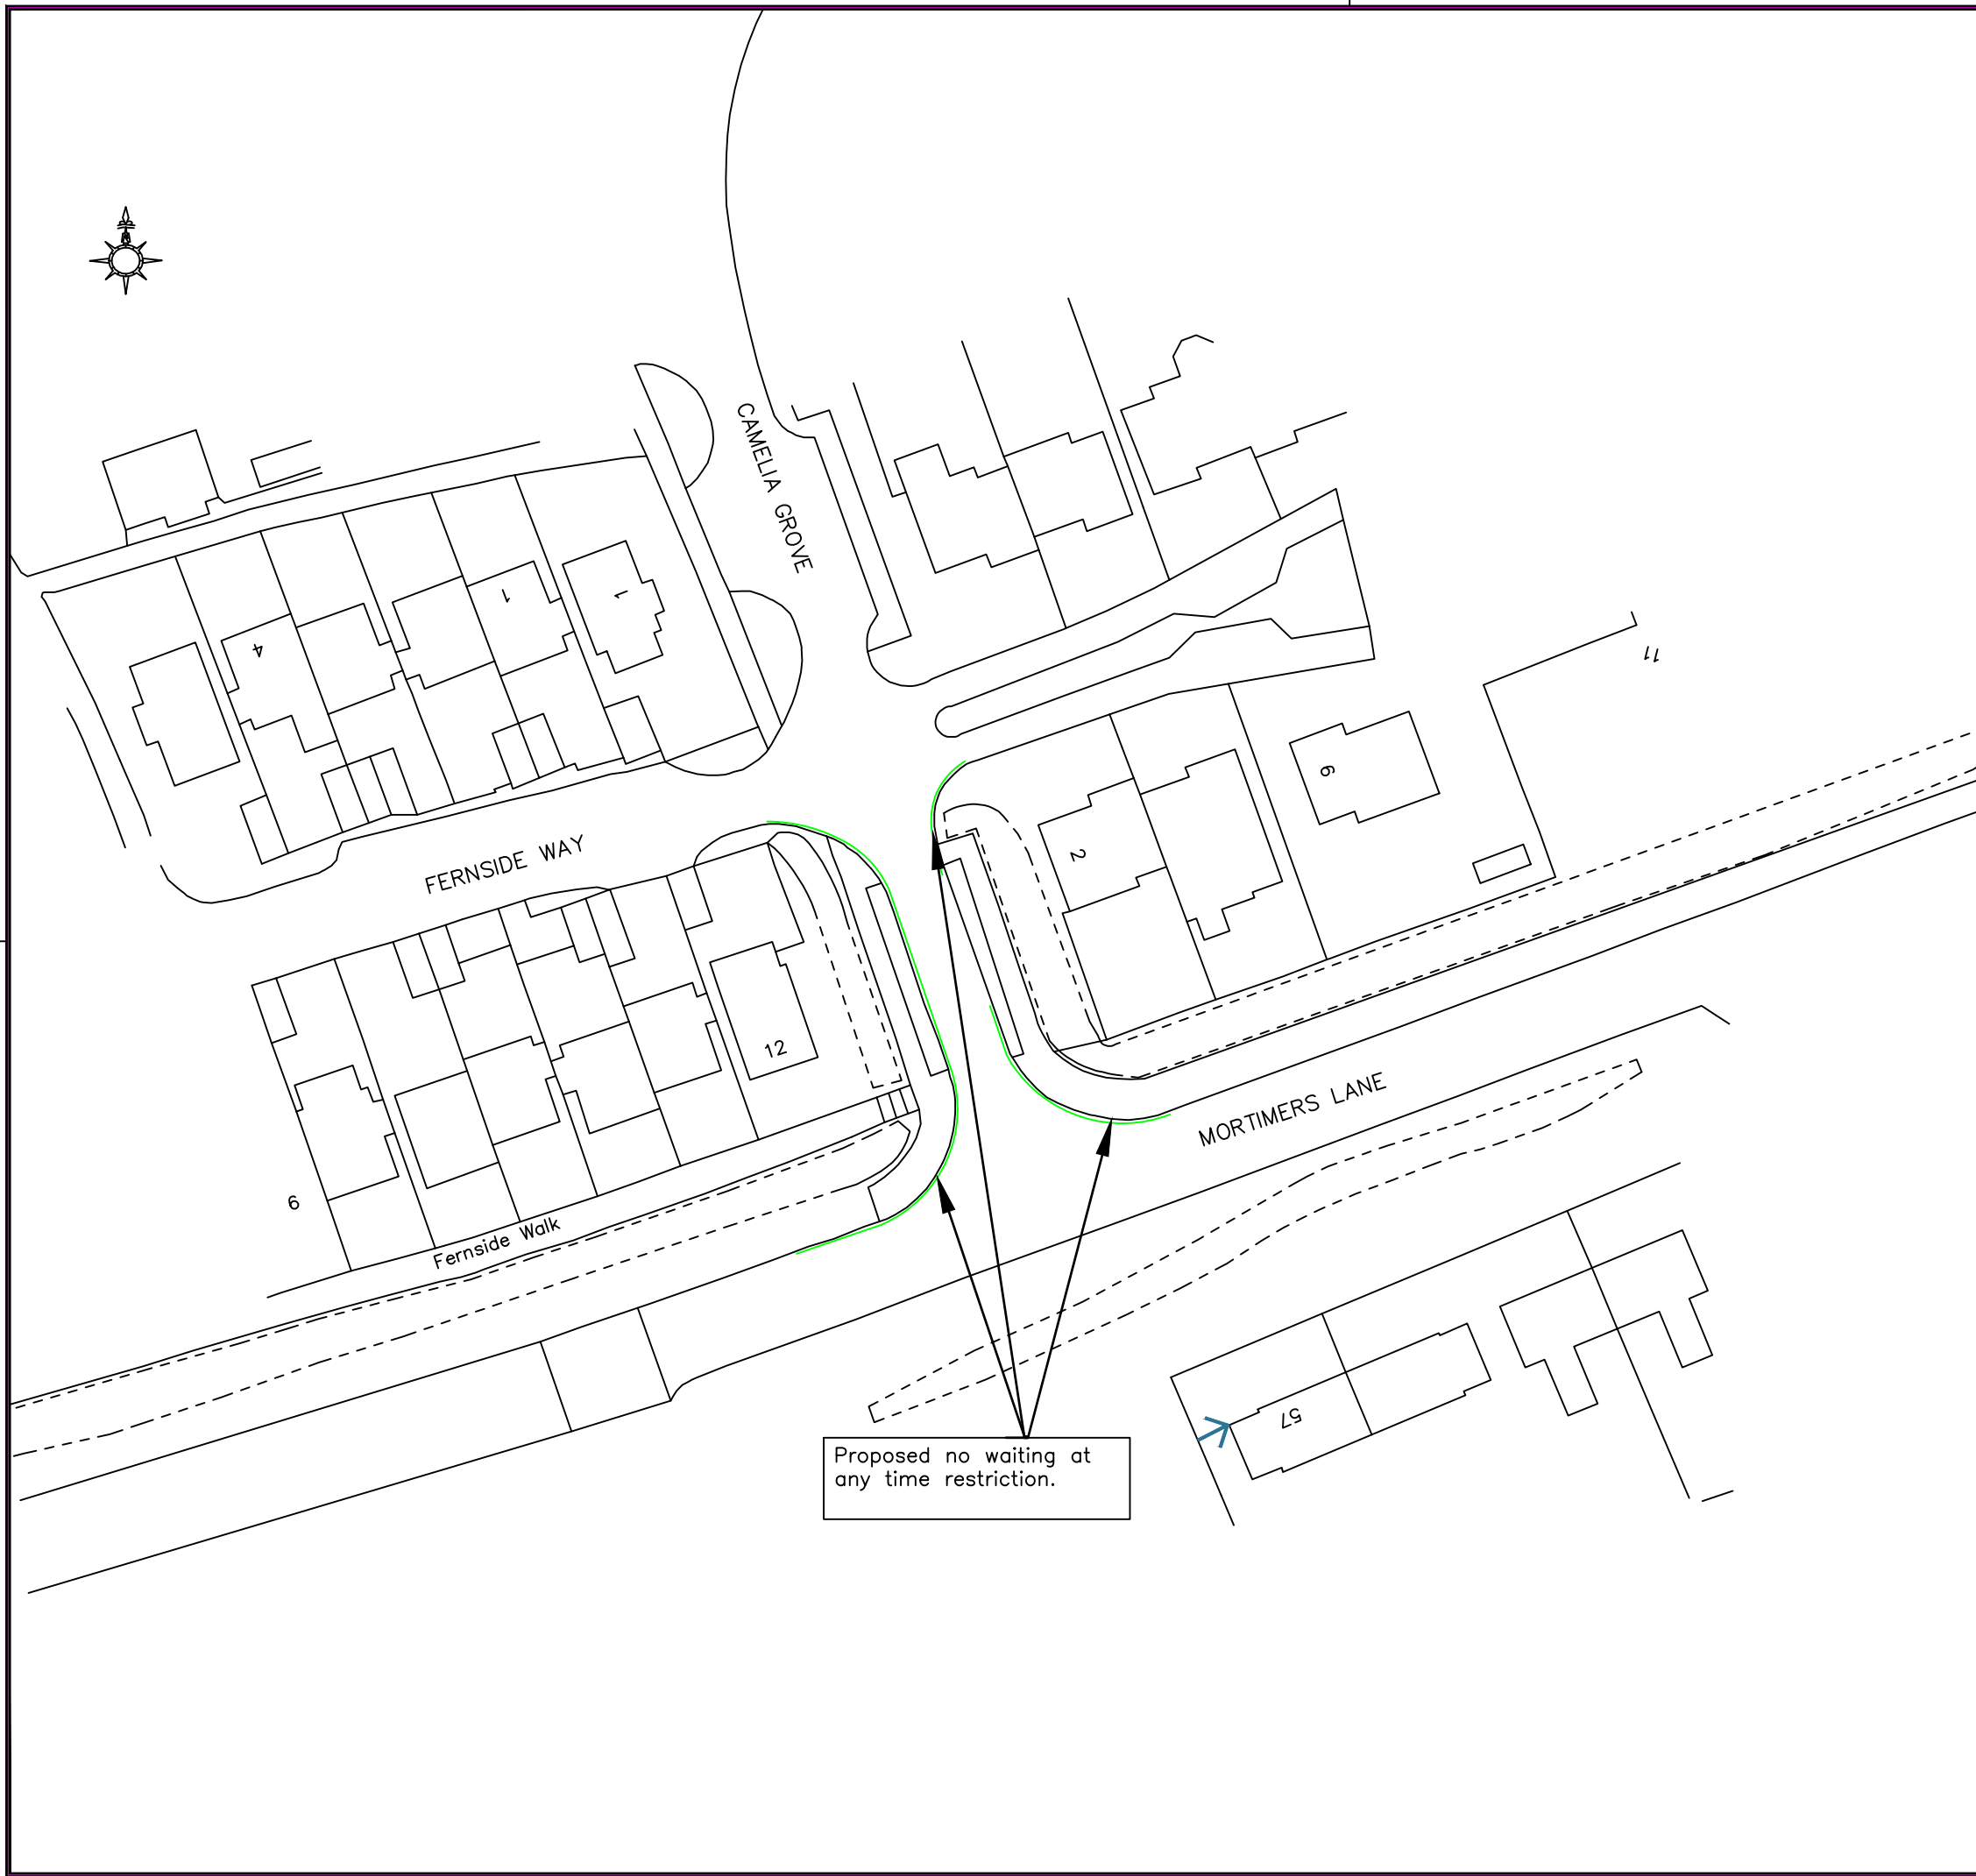

Key to Restriction Types Displayed

— Proposed No waiting at any time

Status: STATUS

--	--	--	--

Rev:	Date:	Description:	Chkd:
------	-------	--------------	-------

Reproduced from the Ordnance Survey mapping with the permission of Her Majesty's Stationery Office (C) Crown copyright. Unauthorised reproduction infringes Crown copyright and may lead to prosecution or civil proceedings. Licence No. 100019622 (2021)



**TRANSPORTATION AND ENGINEERING
NEIGHBOURHOOD SERVICES**
Eastleigh House,
Upper Market Street, Eastleigh,
Hampshire. SO50 9YN
Telephone:(023) 8068 8000
Email:engineers@eastleigh.gov.uk


**Neighbourhood
Services**

Scheme:
BiFOHH 2021 VARIOUS ORDER

Title:
CAMELIA GROVE

Scale @ A4: NTS	Date: 10/10/21	Drawn by: DRP	Checked by:
--------------------	-------------------	------------------	----------------------

Drawing No.: 2122-002.	Project No.: VAR21-22.	Rev:
---------------------------	---------------------------	------

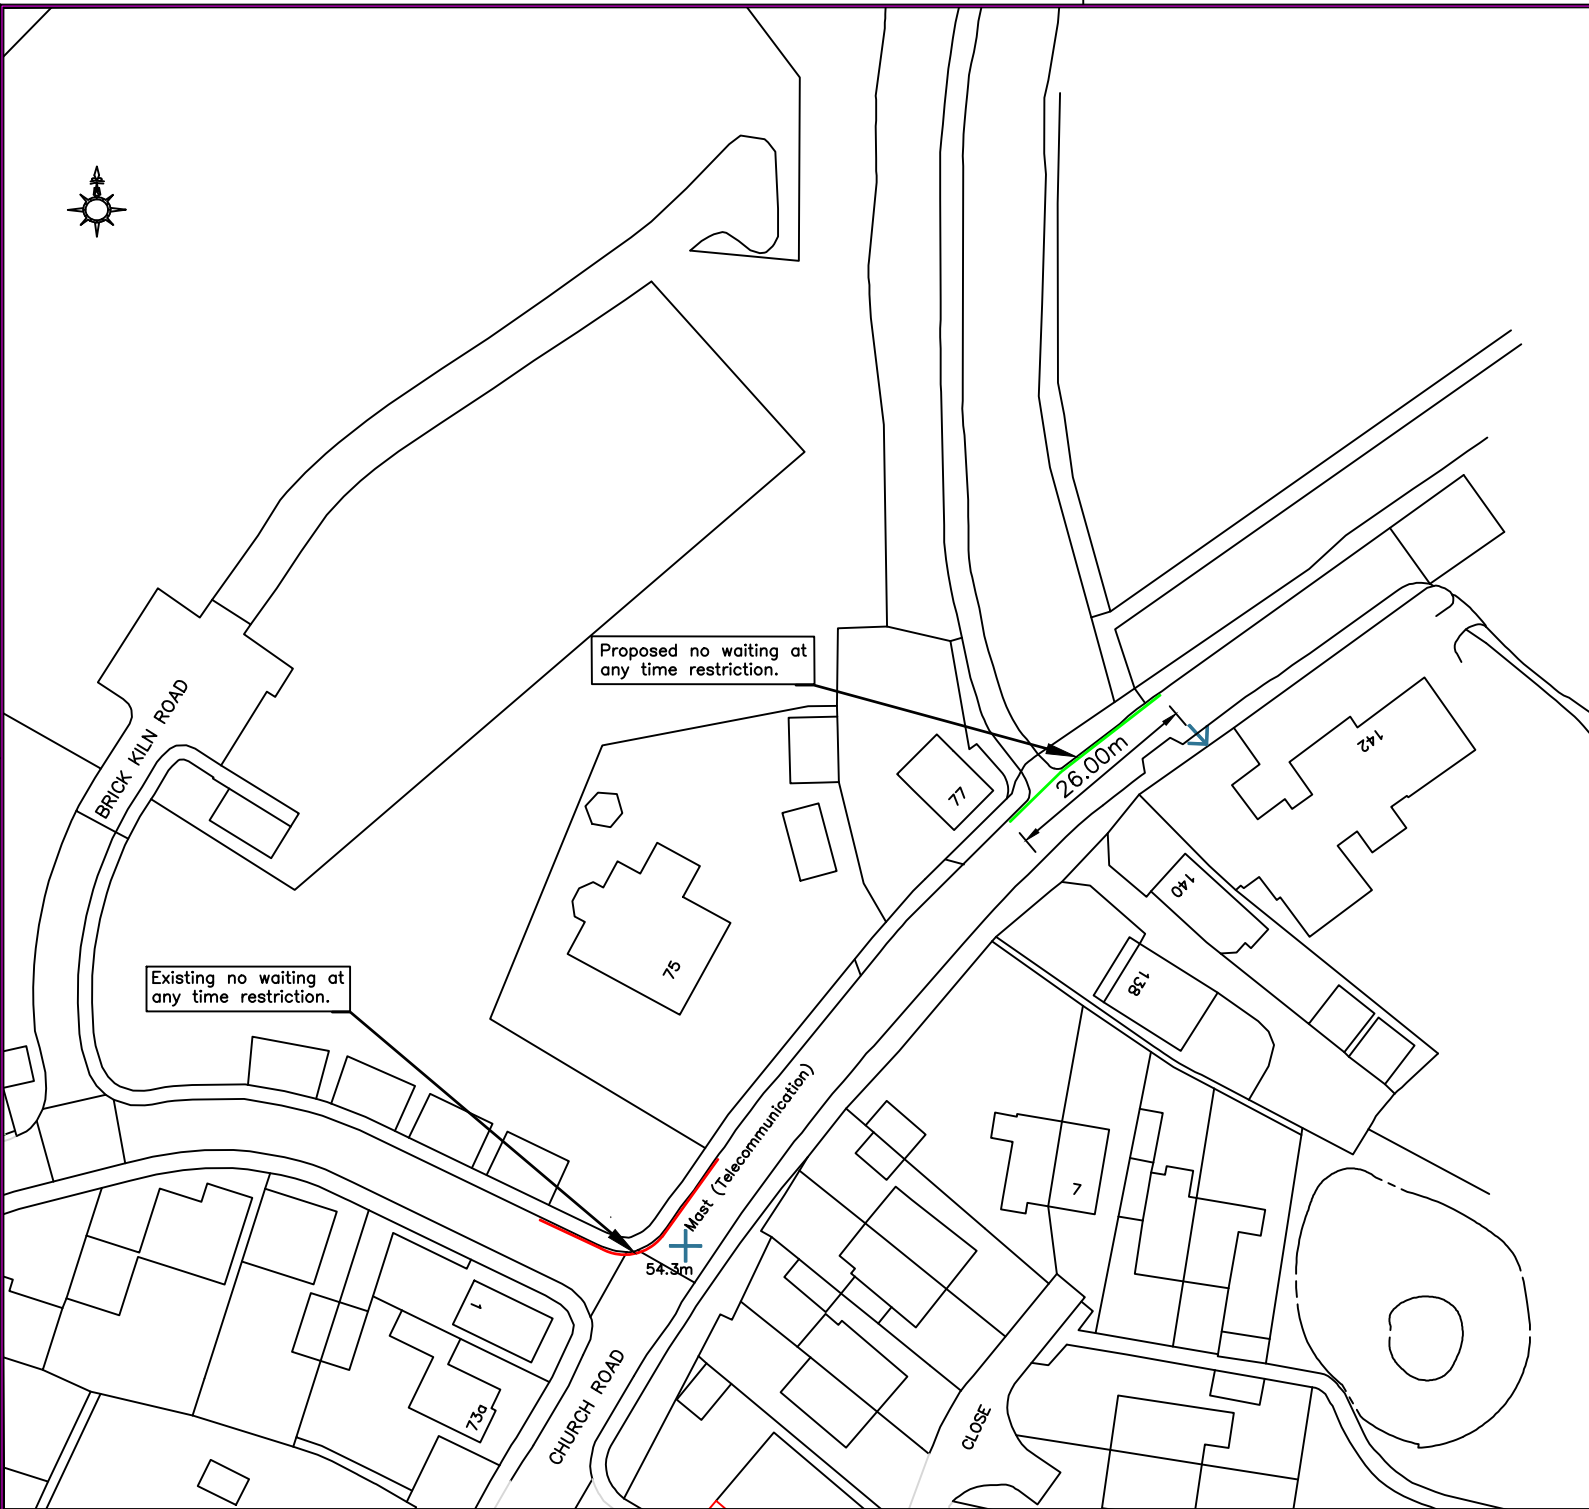

Key to Restriction Types Displayed

— Existing No waiting at any time

— Proposed No waiting at any time

Status:		STATUS	

Rev:	Date:	Description:	Chkd:
------	-------	--------------	-------

Reproduced from the Ordnance Survey mapping with the permission of Her Majesty's Stationery Office (C) Crown copyright. Unauthorised reproduction infringes Crown copyright and may lead to prosecution or civil proceedings. Licence No. 100019622 (2021)



**TRANSPORTATION AND ENGINEERING
NEIGHBOURHOOD SERVICES**
 Eastleigh House,
 Upper Market Street, Eastleigh,
 Hampshire. SO50 9YN
 Telephone: (023) 8068 8000
 Email: engineers@eastleigh.gov.uk


**Neighbourhood
Services**

Scheme:
 BiFOHH 2021 VARIOUS ORDER

Title:
 CHURCH ROAD

Scale @ A4: Date: Drawn by: Checked by:
 NTS 10/10/21 DRP

Drawing No.: 2122-003.	Project No.: VAR21-22.	Rev:
---------------------------	---------------------------	------

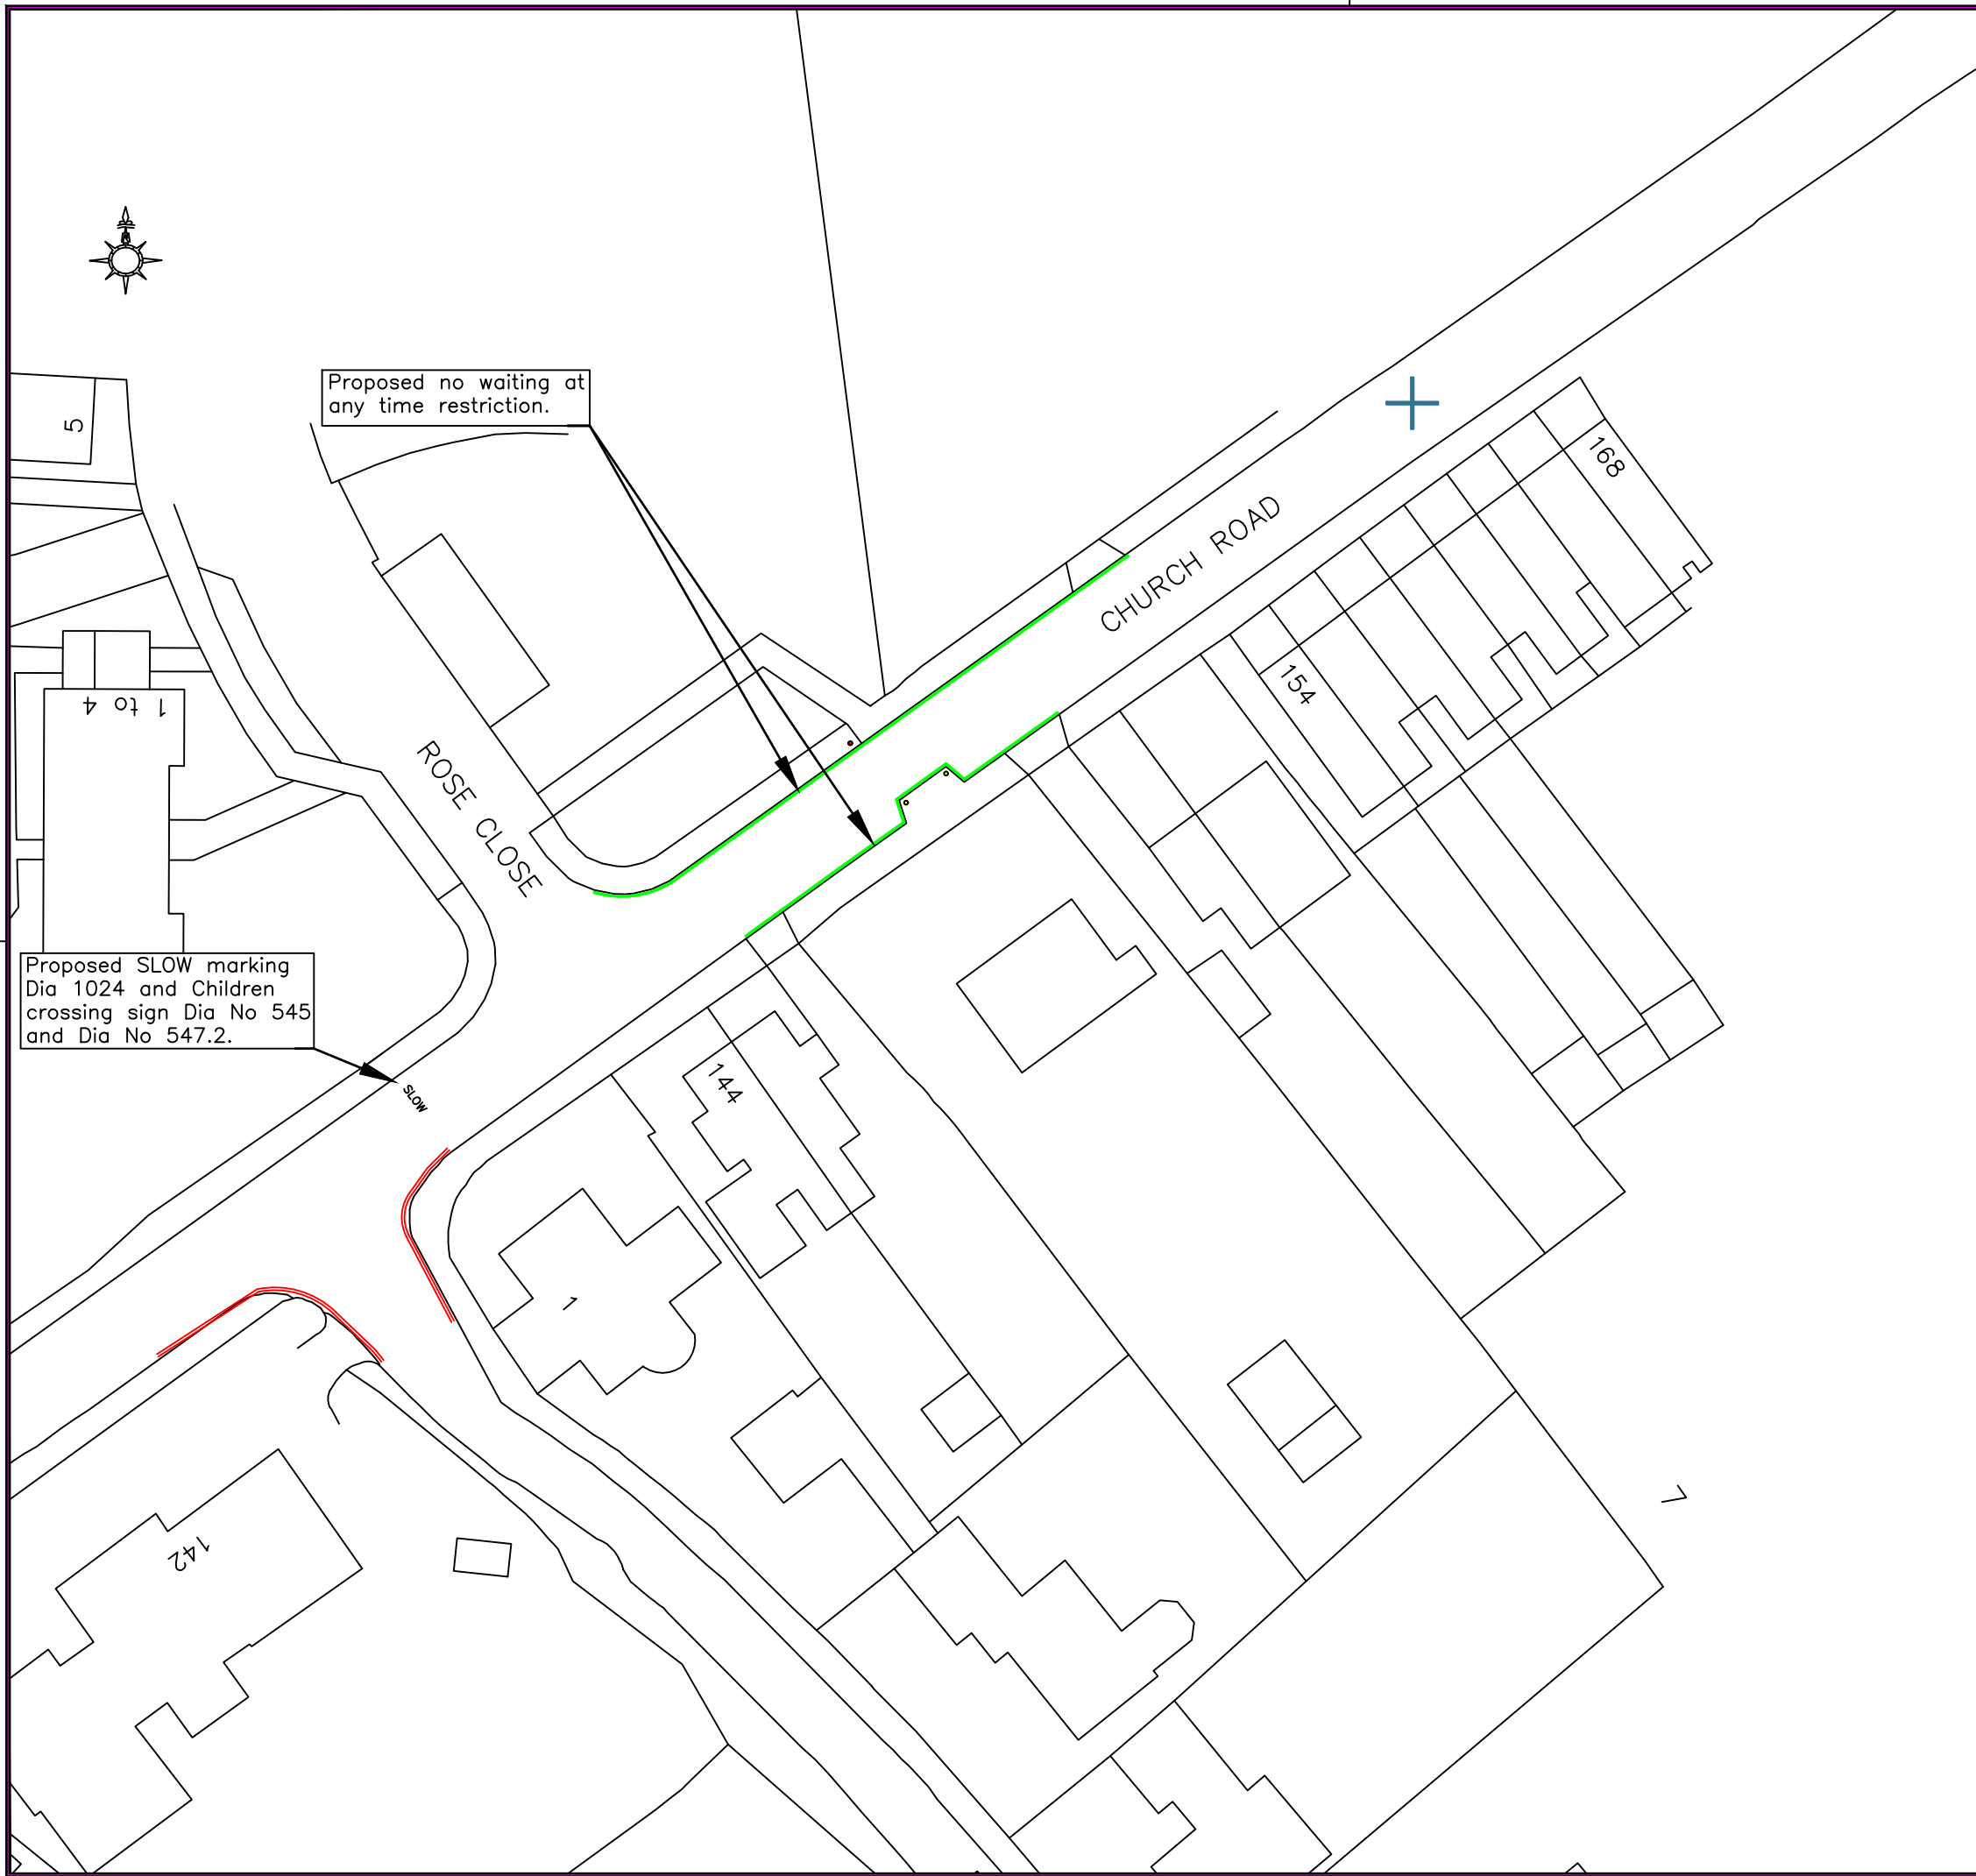

Key to Restriction Types Displayed

- Proposed No waiting at any time
- Existing No waiting at any time

Status: STATUS

Rev:	Date:	Description:	Chkd:

Reproduced from the Ordnance Survey mapping with the permission of Her Majesty's Stationery Office (C) Crown copyright. Unauthorised reproduction infringes Crown copyright and may lead to prosecution or civil proceedings. Licence No. 100019622 (2021)



**TRANSPORTATION AND ENGINEERING
NEIGHBOURHOOD SERVICES**
Eastleigh House,
Upper Market Street, Eastleigh,
Hampshire. SO50 9YN
Telephone: (023) 8068 8000
Email: engineers@eastleigh.gov.uk


**Neighbourhood
Services**

Scheme:
BiFOHH 2021 VARIOUS ORDER

Title:
ROSE CLOSE

Scale @ A4: NTS	Date: 10/10/21	Drawn by: DRP	Checked by:
--------------------	-------------------	------------------	----------------------

Drawing No.: 2122-011.	Project No.: VAR21-22.	Rev:
---------------------------	---------------------------	------

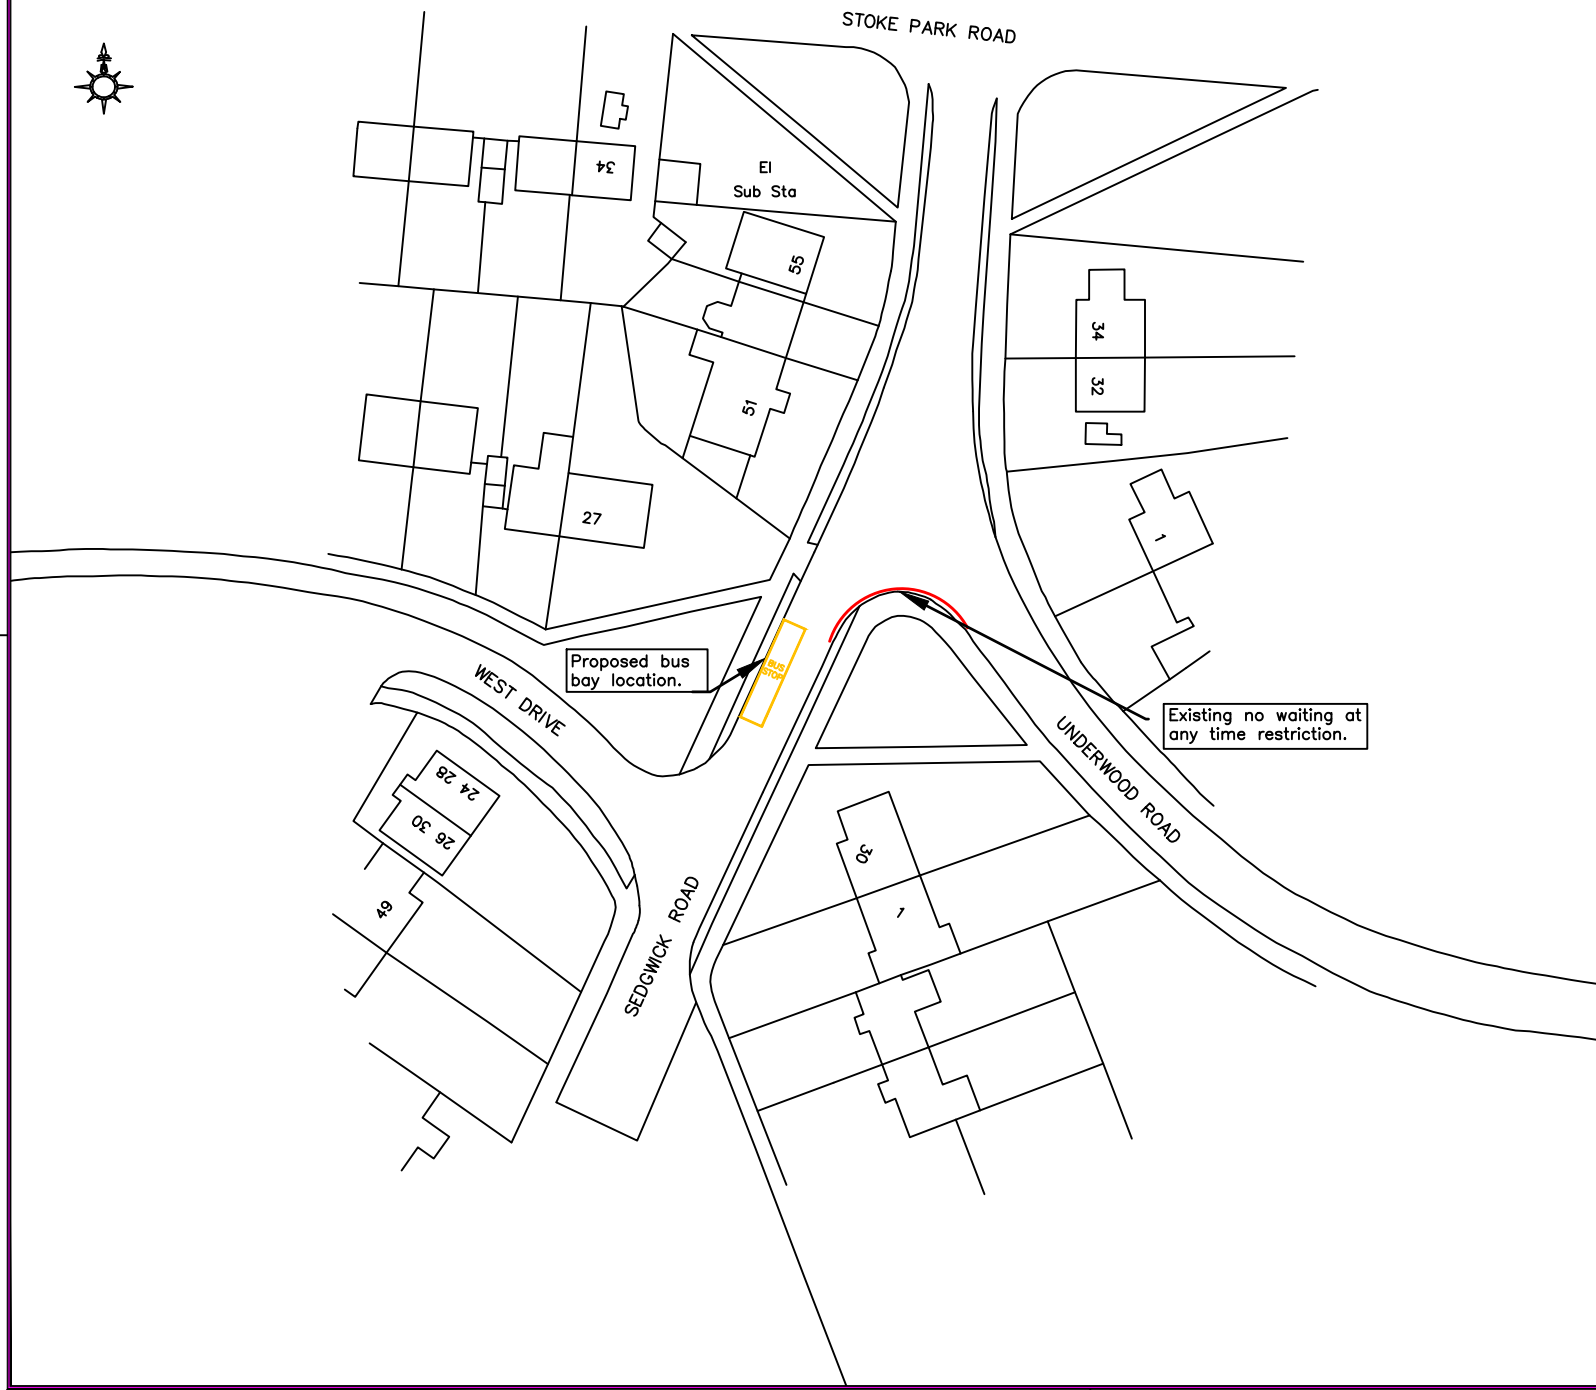

Proposed bus bay location.

Existing no waiting at any time restriction.

Key to Restriction Types Displayed

— Existing No waiting at any time

▭ Proposed bus bay

Status: STATUS			
Rev:	Date:	Description:	Chkd:

Reproduced from the Ordnance Survey mapping with the permission of Her Majesty's Stationery Office (C) Crown copyright. Unauthorised reproduction infringes Crown copyright and may lead to prosecution or civil proceedings. Licence No. 100019622 (2021)



**TRANSPORTATION AND ENGINEERING
NEIGHBOURHOOD SERVICES**
Eastleigh House,
Upper Market Street, Eastleigh,
Hampshire. SO50 9YN
Telephone: (023) 8068 8000
Email: engineers@eastleigh.gov.uk

**Neighbourhood
Services**

Scheme:
BiFOHH 2021 VARIOUS ORDER

Title:
SEDGWICK ROAD

Scale @ A4: NTS Date: 10/10/21 Drawn by: DRP Checked by:

Drawing No.: 2122-006.	Project No.: VAR21-22.	Rev:
---------------------------	---------------------------	------



Key to Restriction Types Displayed

————— Proposed No waiting at any time

Status: STATUS

--	--	--	--

Rev:	Date:	Description:	Chkd:
------	-------	--------------	-------

Reproduced from the Ordnance Survey mapping with the permission of Her Majesty's Stationery Office (C) Crown copyright. Unauthorised reproduction infringes Crown copyright and may lead to prosecution or civil proceedings. Licence No. 100019622 (2021)



TRANSPORTATION AND ENGINEERING
NEIGHBOURHOOD SERVICES
 Eastleigh House,
 Upper Market Street, Eastleigh,
 Hampshire. SO50 9YN
 Telephone: (023) 8068 8000
 Email: engineers@eastleigh.gov.uk


Neighbourhood Services

Scheme:
 BiFOHH 2021 VARIOUS ORDER

Title:
 SHORTS ROAD

Scale @ A4: NTS Date: 10/10/21 Drawn by: DRP Checked by:

Drawing No.: 2122-007.	Project No.: VAR21-22.	Rev:
------------------------	------------------------	------

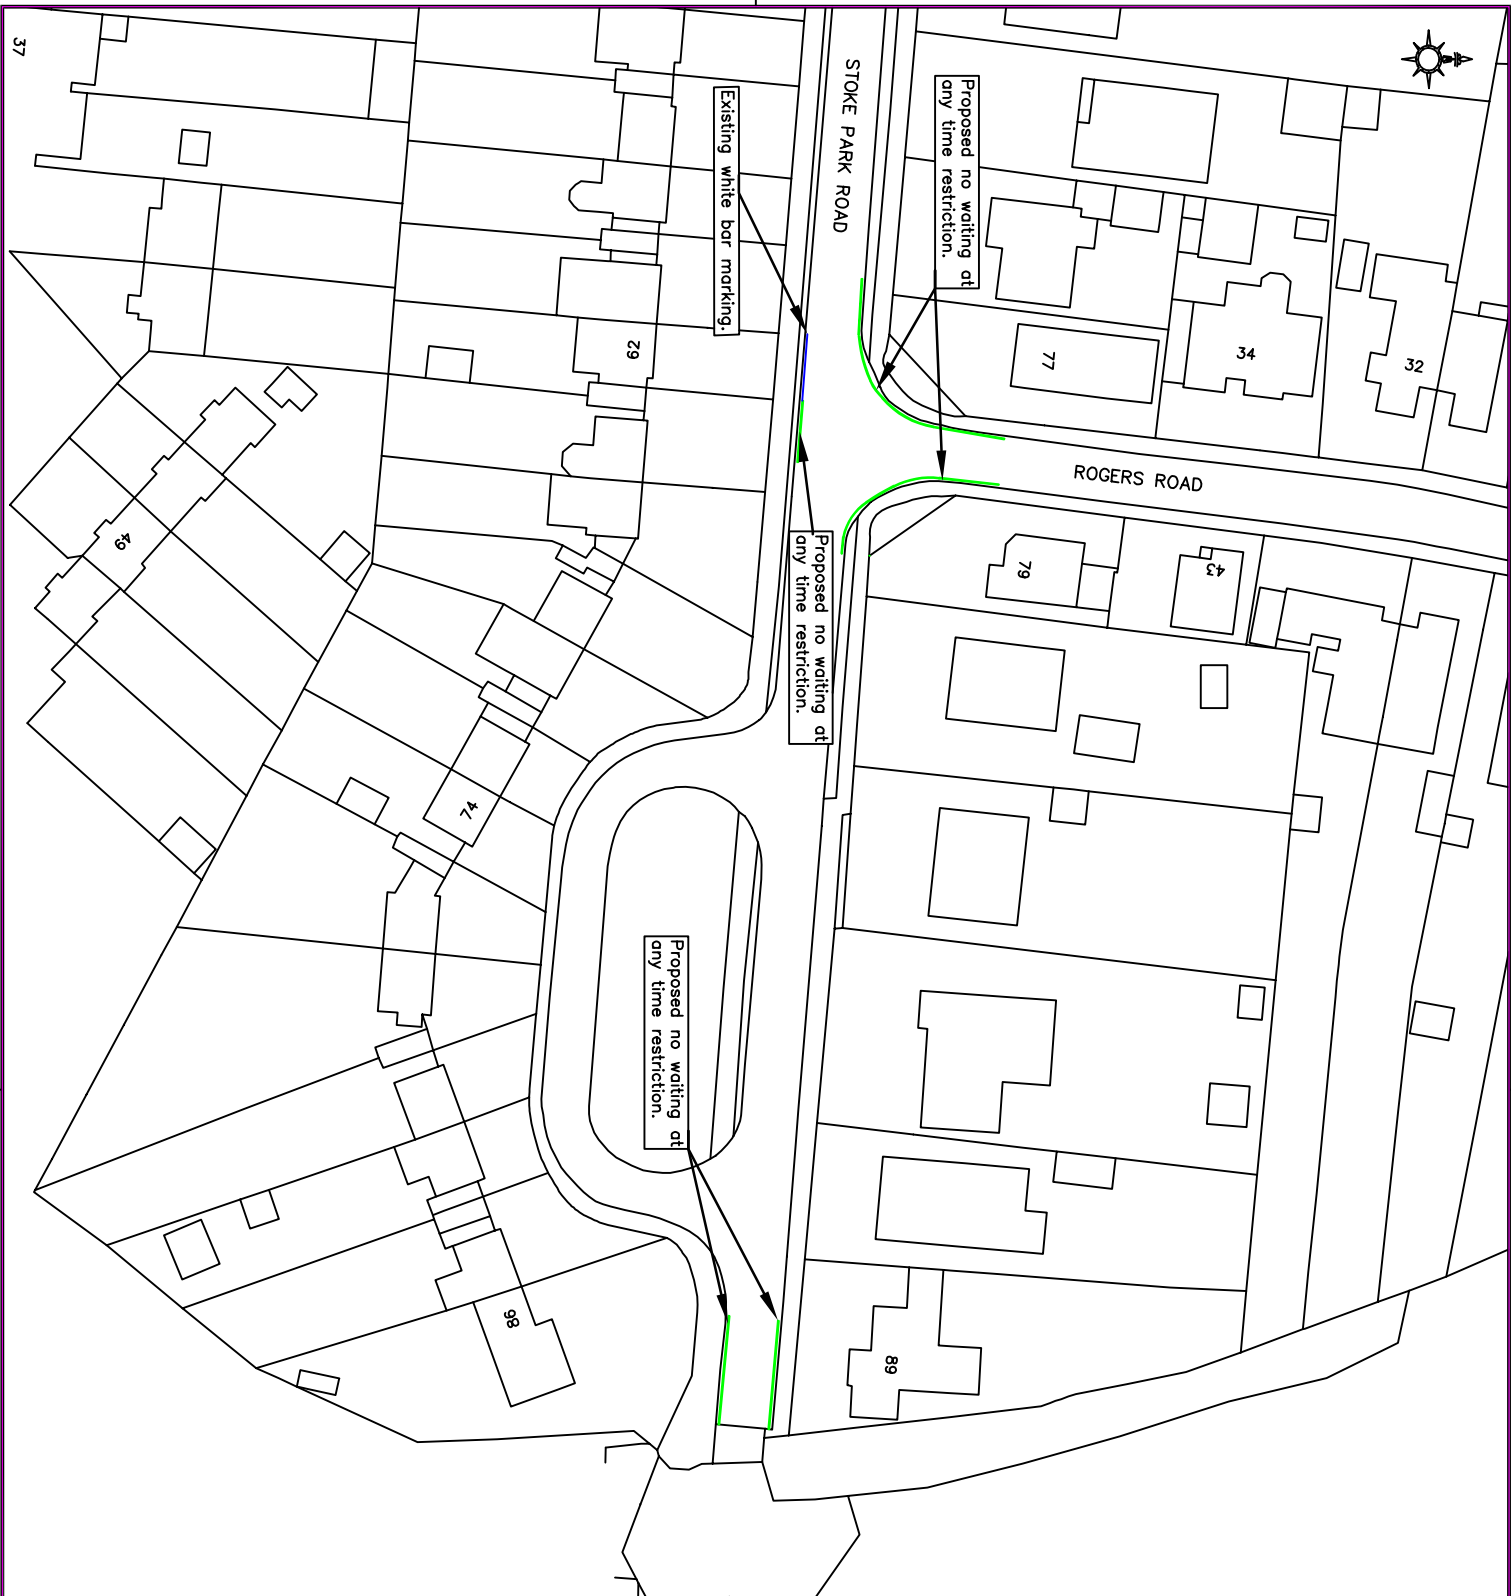

- Key to Restriction Types Displayed**
- Existing white bar marking
 - Proposed No waiting at any time

Status: STATUS

Rev:	Date:	Description:	Chkd:

Reproduced from the Ordnance Survey mapping with the permission of Her Majesty's Stationery Office (© Crown copyright. Unauthorised reproduction infringes Crown copyright and may lead to prosecution or civil proceedings. Licence No. 100019622 (2021))



**TRANSPORTATION AND ENGINEERING
NEIGHBOURHOOD SERVICES**
Eastleigh House,
Upper Market Street, Eastleigh,
Hampshire, SO50 9YN
Telephone: (023) 8068 8000
Email: engineers@eastleigh.gov.uk


**Neighbourhood
Services**

Scheme: B:FOHH 2021 VARIOUS ORDER

Title: STOKE PARK ROAD / ROGERS ROAD

Scale @ A4: NTS Date: 10/10/21 Drawn by: DRP Checked by:

Drawing No.: 2122-009 Project No.: VAR21-22. Rev:

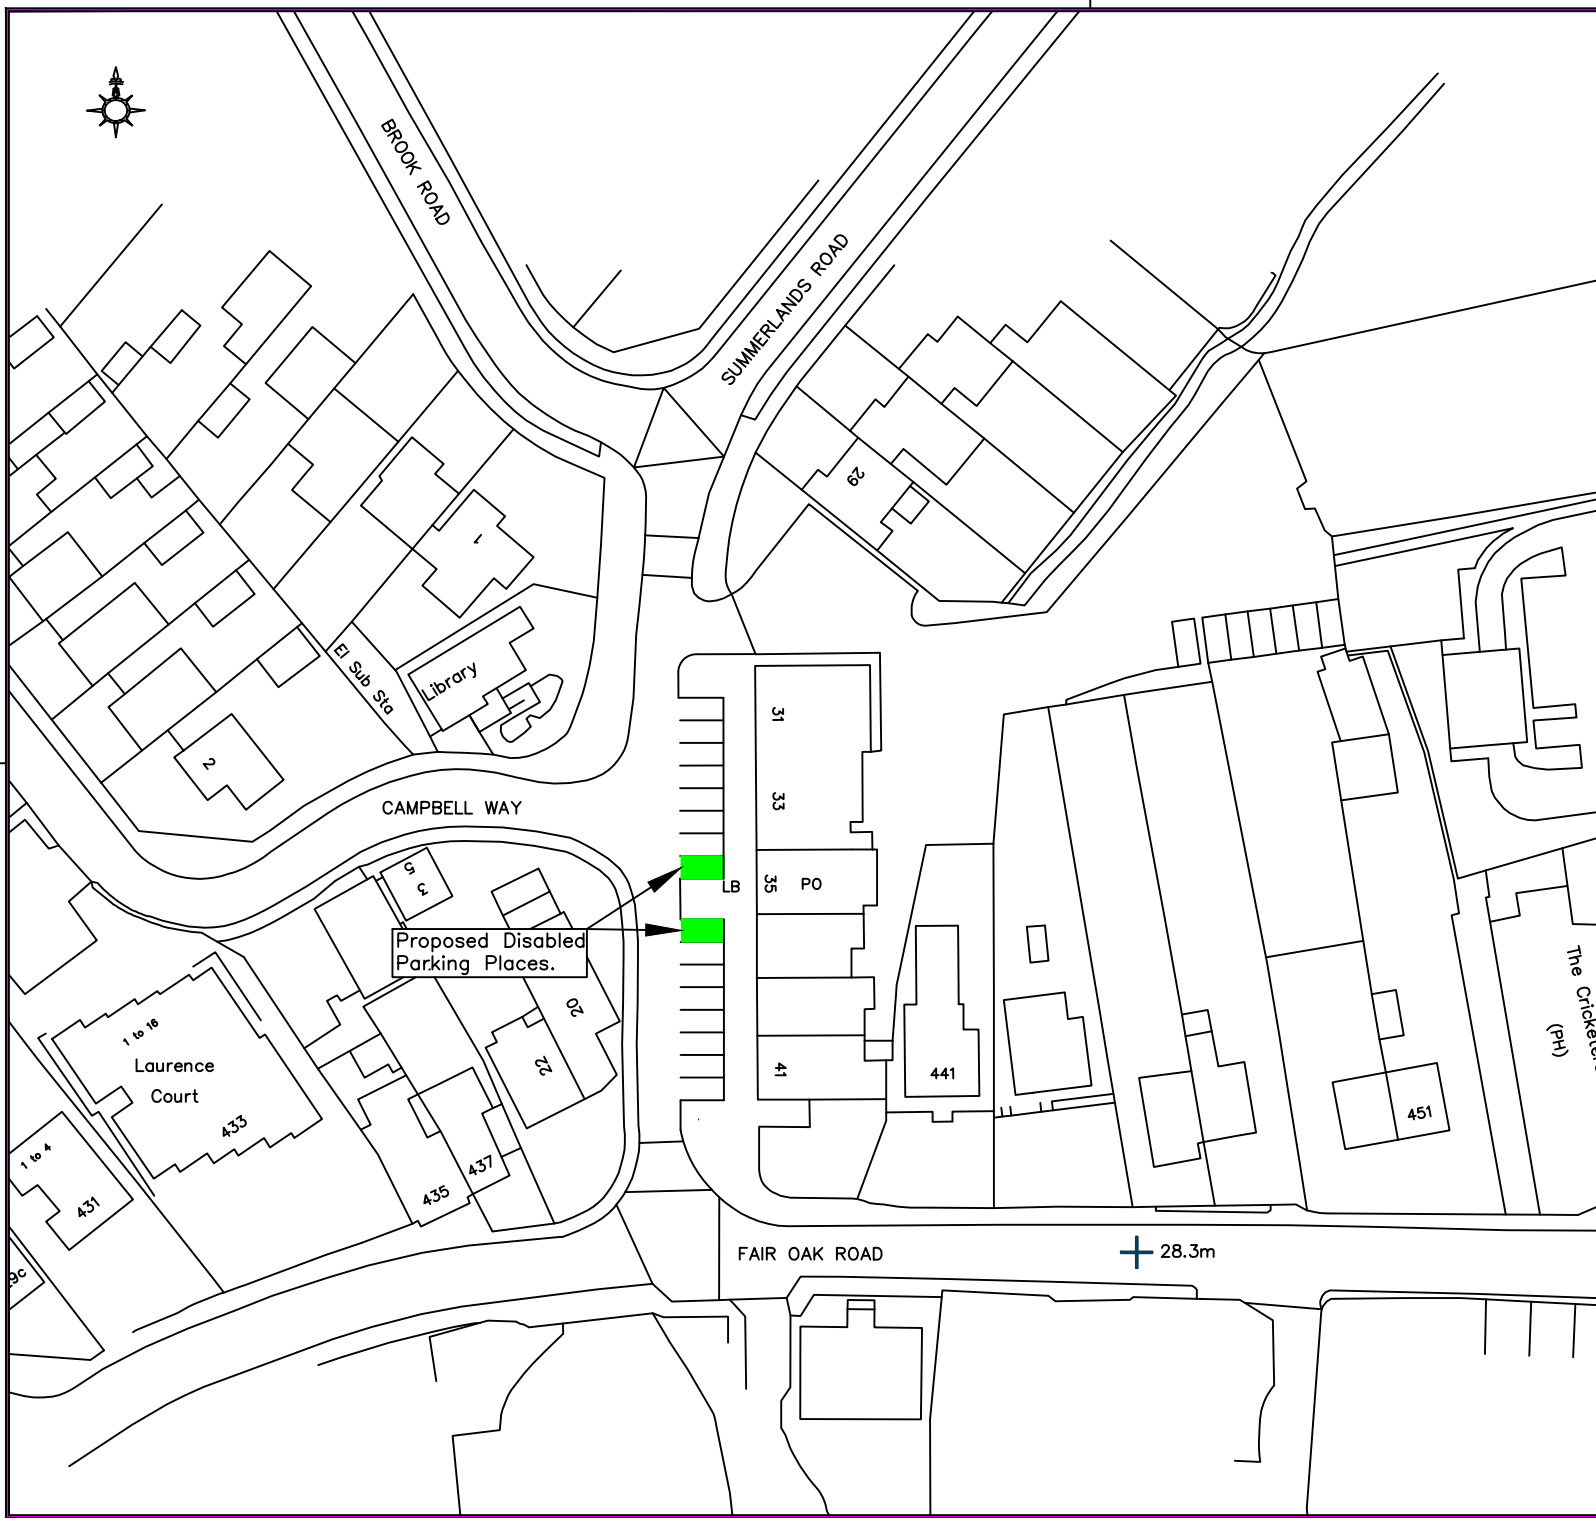

Key to Restriction Types Displayed

Proposed disabled persons parking place

Status: STATUS			
Rev:	Date:	Description:	Chkd:

Reproduced from the Ordnance Survey mapping with the permission of Her Majesty's Stationery Office (C) Crown copyright. Unauthorised reproduction infringes Crown copyright and may lead to prosecution or civil proceedings. Licence No. 100019622 (2021)



NEIGHBOURHOOD SERVICES
 Eastleigh House,
 Upper Market Street, Eastleigh,
 Hampshire. SO50 9YN
 Telephone: (023) 8068 8000
 Email: engineers@eastleigh.gov.uk



Neighbourhood Services

Scheme:
 BiFOHH 2021 VARIOUS ORDER

Title:
 SUMMERLANDS ROAD
 DISABLED PARKING PLACES

Scale @ A4: NTS Date: 22/11/21 Drawn by: DRP Checked by:

Drawing No.: 2122-012. Project No.: VAR21-22. Rev:

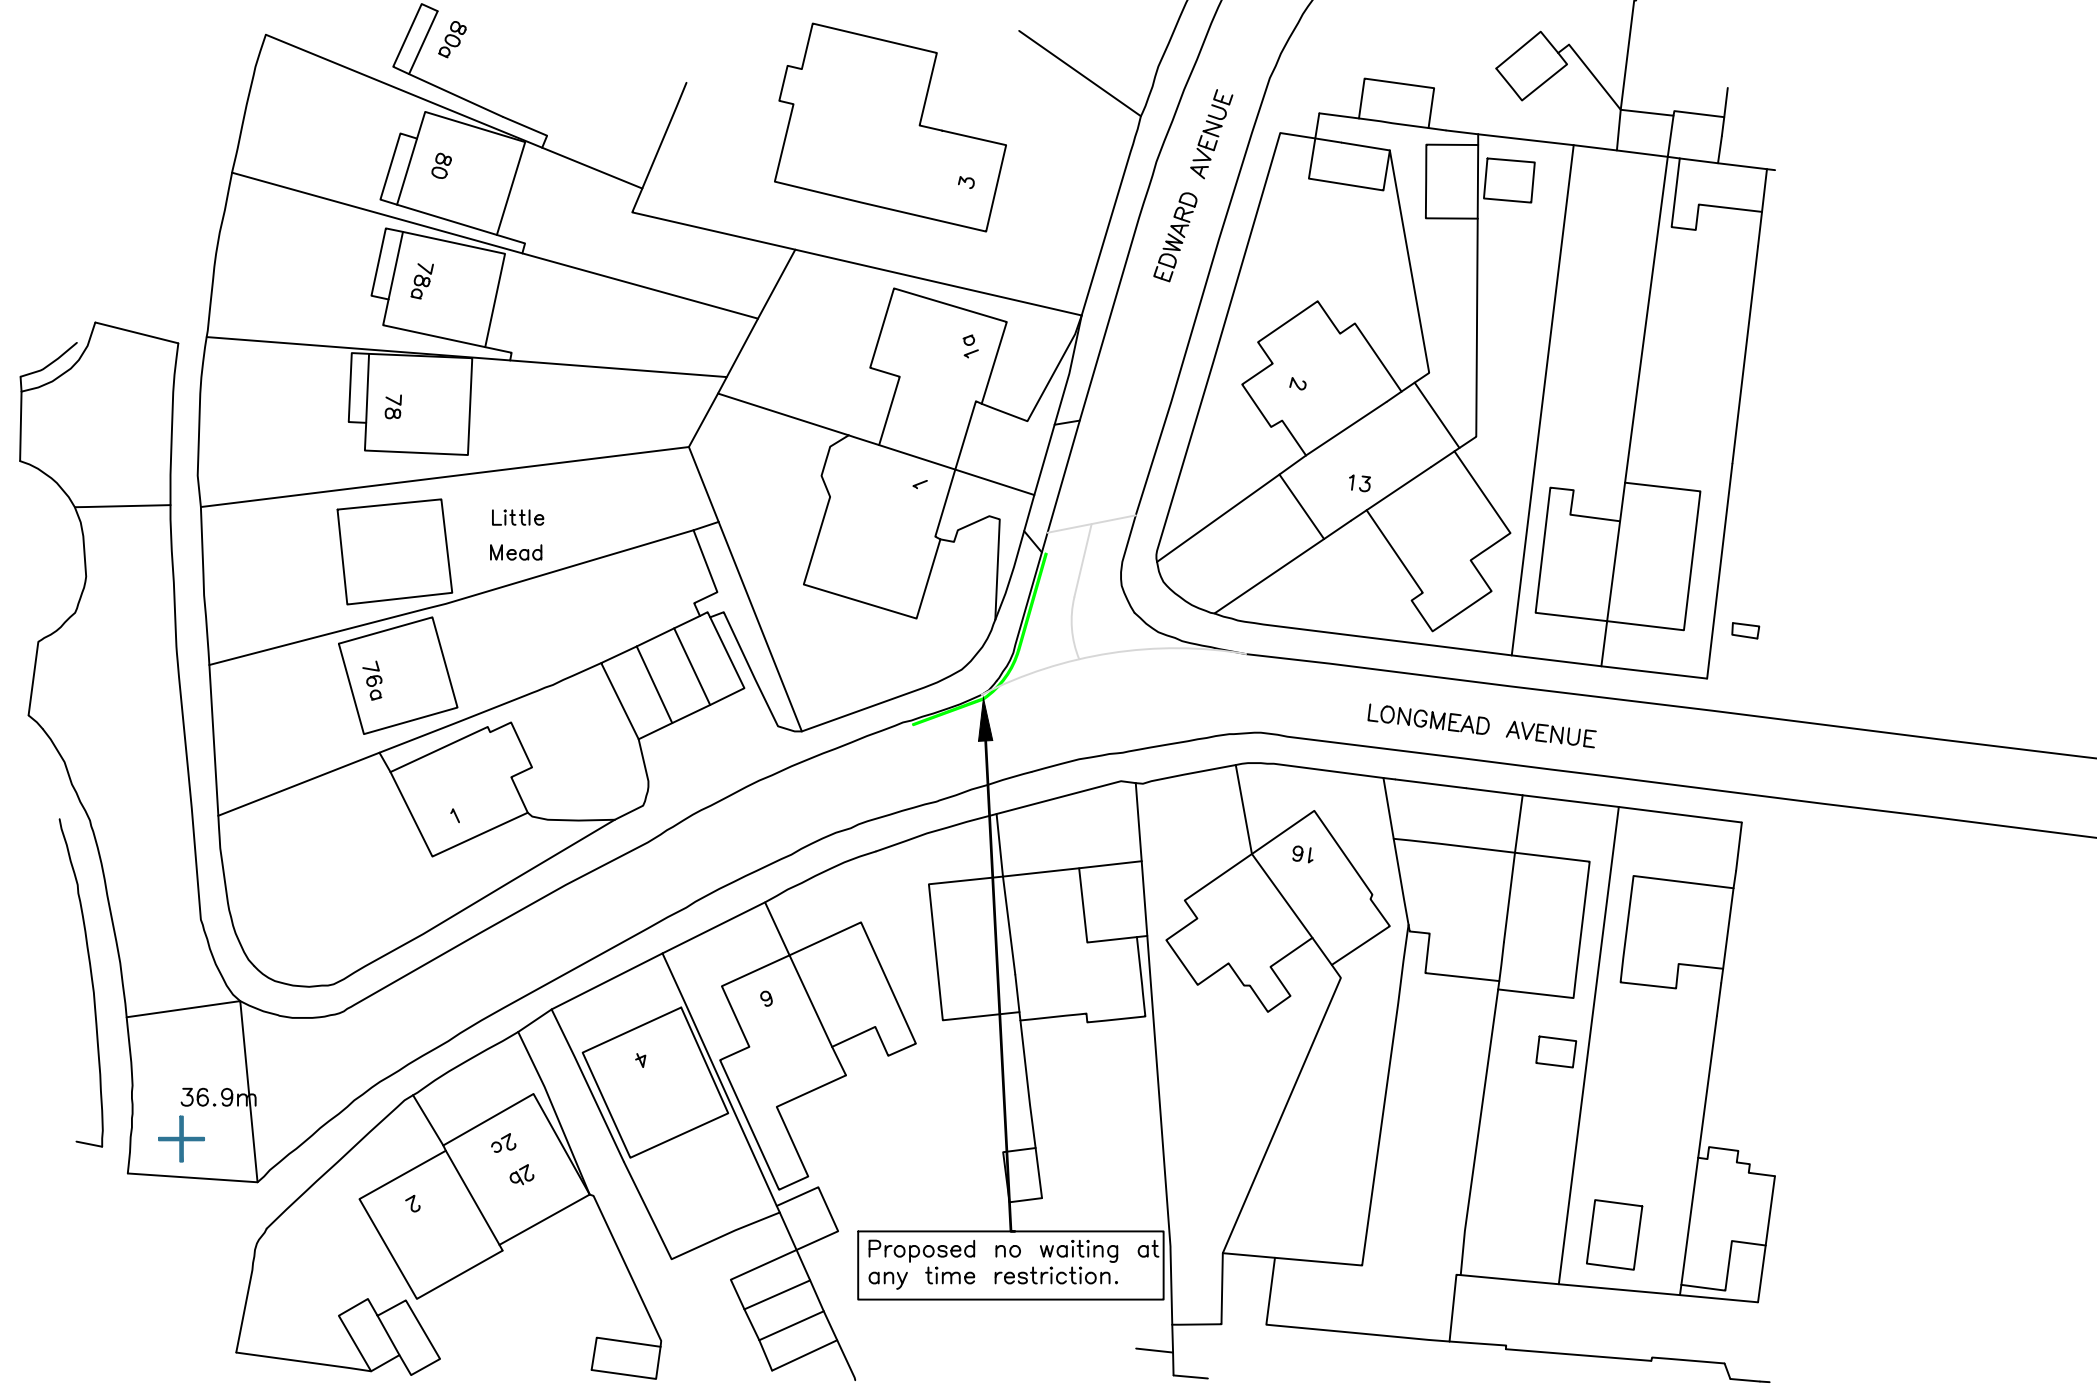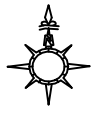

Key to Restriction Types Displayed

— Proposed No waiting at any time

Status: STATUS

--	--	--	--

Rev:	Date:	Description:	Chkd:
------	-------	--------------	-------

Reproduced from the Ordnance Survey mapping with the permission of Her Majesty's Stationery Office (C) Crown copyright. Unauthorised reproduction infringes Crown copyright and may lead to prosecution or civil proceedings. Licence No. 100019622 (2021)



**TRANSPORTATION AND ENGINEERING
NEIGHBOURHOOD SERVICES**

Eastleigh House,
Upper Market Street, Eastleigh,
Hampshire. SO50 9YN
Telephone: (023) 8068 8000
Email: engineers@eastleigh.gov.uk


**Neighbourhood
Services**

Scheme:
BiFOHH 2021 VARIOUS ORDER

Title:
LONGMEAD AVENUE

Scale @ A4: NTS	Date: 10/10/21	Drawn by: DRP	Checked by:
--------------------	-------------------	------------------	----------------------

Drawing No.: 2122-005.	Project No.: VAR21-22.	Rev:
---------------------------	---------------------------	------

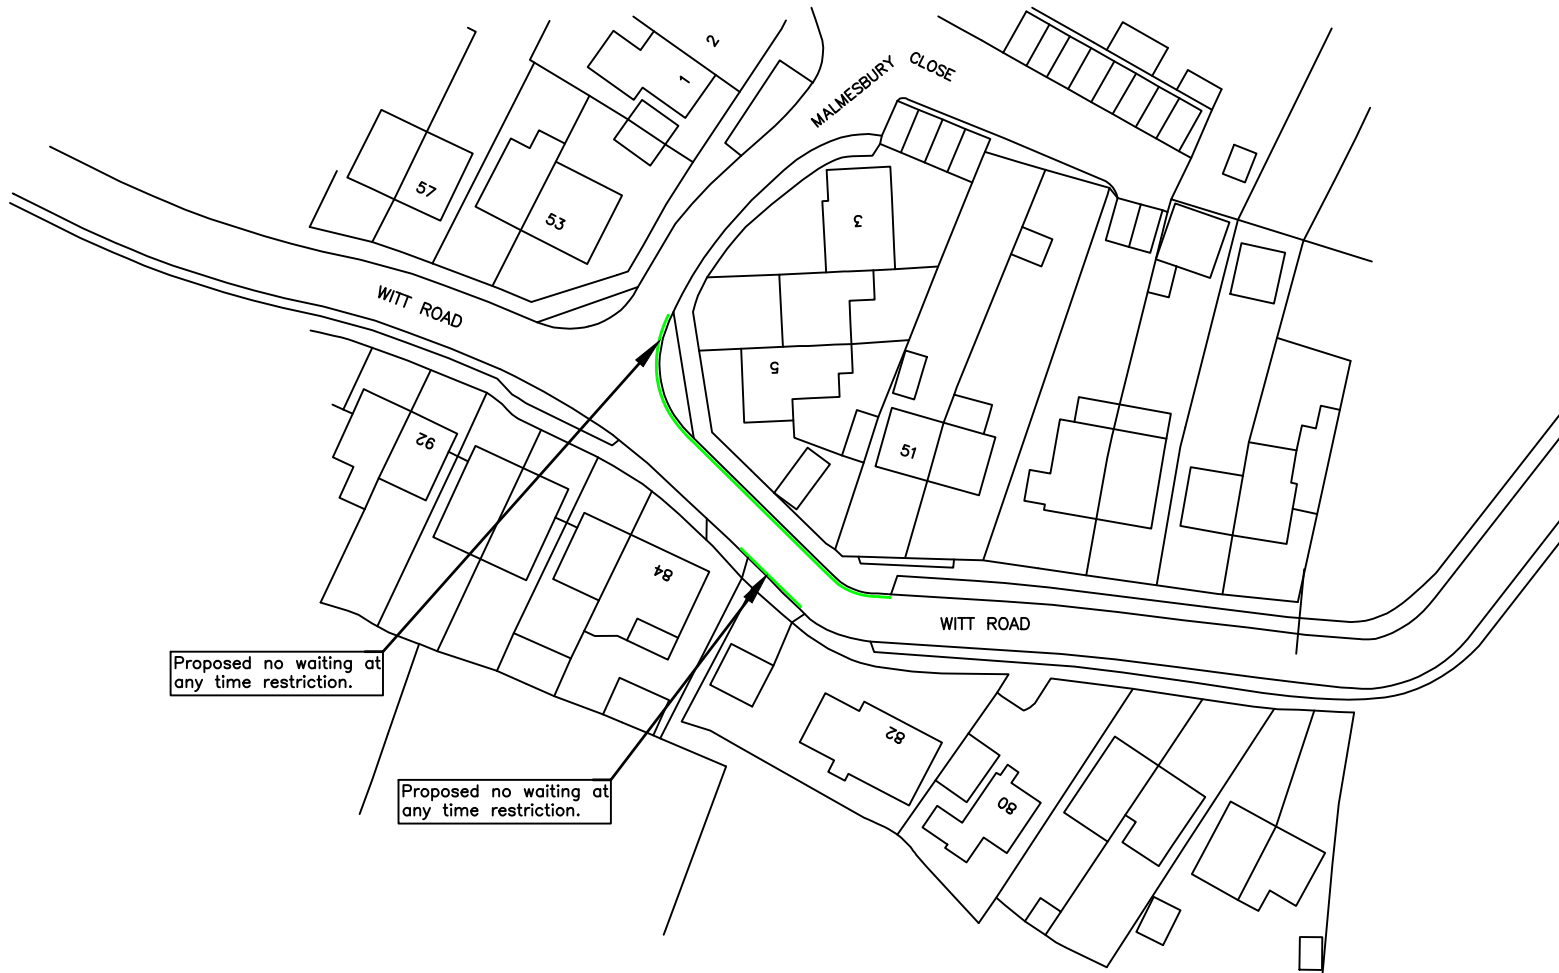

Key to Restriction Types Displayed

— Proposed No waiting at any time

Status: STATUS			
Rev:	Date:	Description:	Chkd:

Reproduced from the Ordnance Survey mapping with the permission of Her Majesty's Stationery Office (C) Crown copyright. Unauthorised reproduction infringes Crown copyright and may lead to prosecution or civil proceedings. Licence No. 100019622 (2021)



**TRANSPORTATION AND ENGINEERING
NEIGHBOURHOOD SERVICES**
Eastleigh House,
Upper Market Street, Eastleigh,
Hampshire. SO50 9YN
Telephone: (023) 8068 8000
Email: engineers@eastleigh.gov.uk

**Neighbourhood
Services**

Scheme:
BiFOHH 2021 VARIOUS ORDER

Title:
WITT ROAD

Scale @ A4: NTS Date: 10/10/21 Drawn by: DRP Checked by:

Drawing No.: 2122/010. Project No.: VAR21-22. Rev: