

Key to Restriction Types Displayed

— Proposed No Waiting at Any Time

| Status: | STATUS |
|---------|--------|
| | |

| Rev: | Date: | Description: | Chkd: |
|------|-------|--------------|-------|
| | | | |

Reproduced from the Ordnance Survey mapping with the permission of Her Majesty's Stationery Office. © Crown copyright. Unauthorised reproduction infringes Crown copyright and may lead to prosecution or civil proceedings. Licence No. 100019422 (2022)



**TRANSPORTATION AND ENGINEERING
NEIGHBOURHOOD SERVICES**

Eastleigh House,
Upper Market Street, Eastleigh,
Hampshire. SO50 9YN
Telephone: (023) 8068 8000
Email: engneers@eastleigh.gov.uk


**Neighbourhood
Services**

Scheme:
BELMONT/SUSSEX/SURREY RD

Title:
TRO PROPOSALS

Scale @ A4: **NTS** Date: Drawn by: **AGP** Checked by:

Drawing No.: **ELAC 1/003** Project No.: **VAR21-22** Rev:

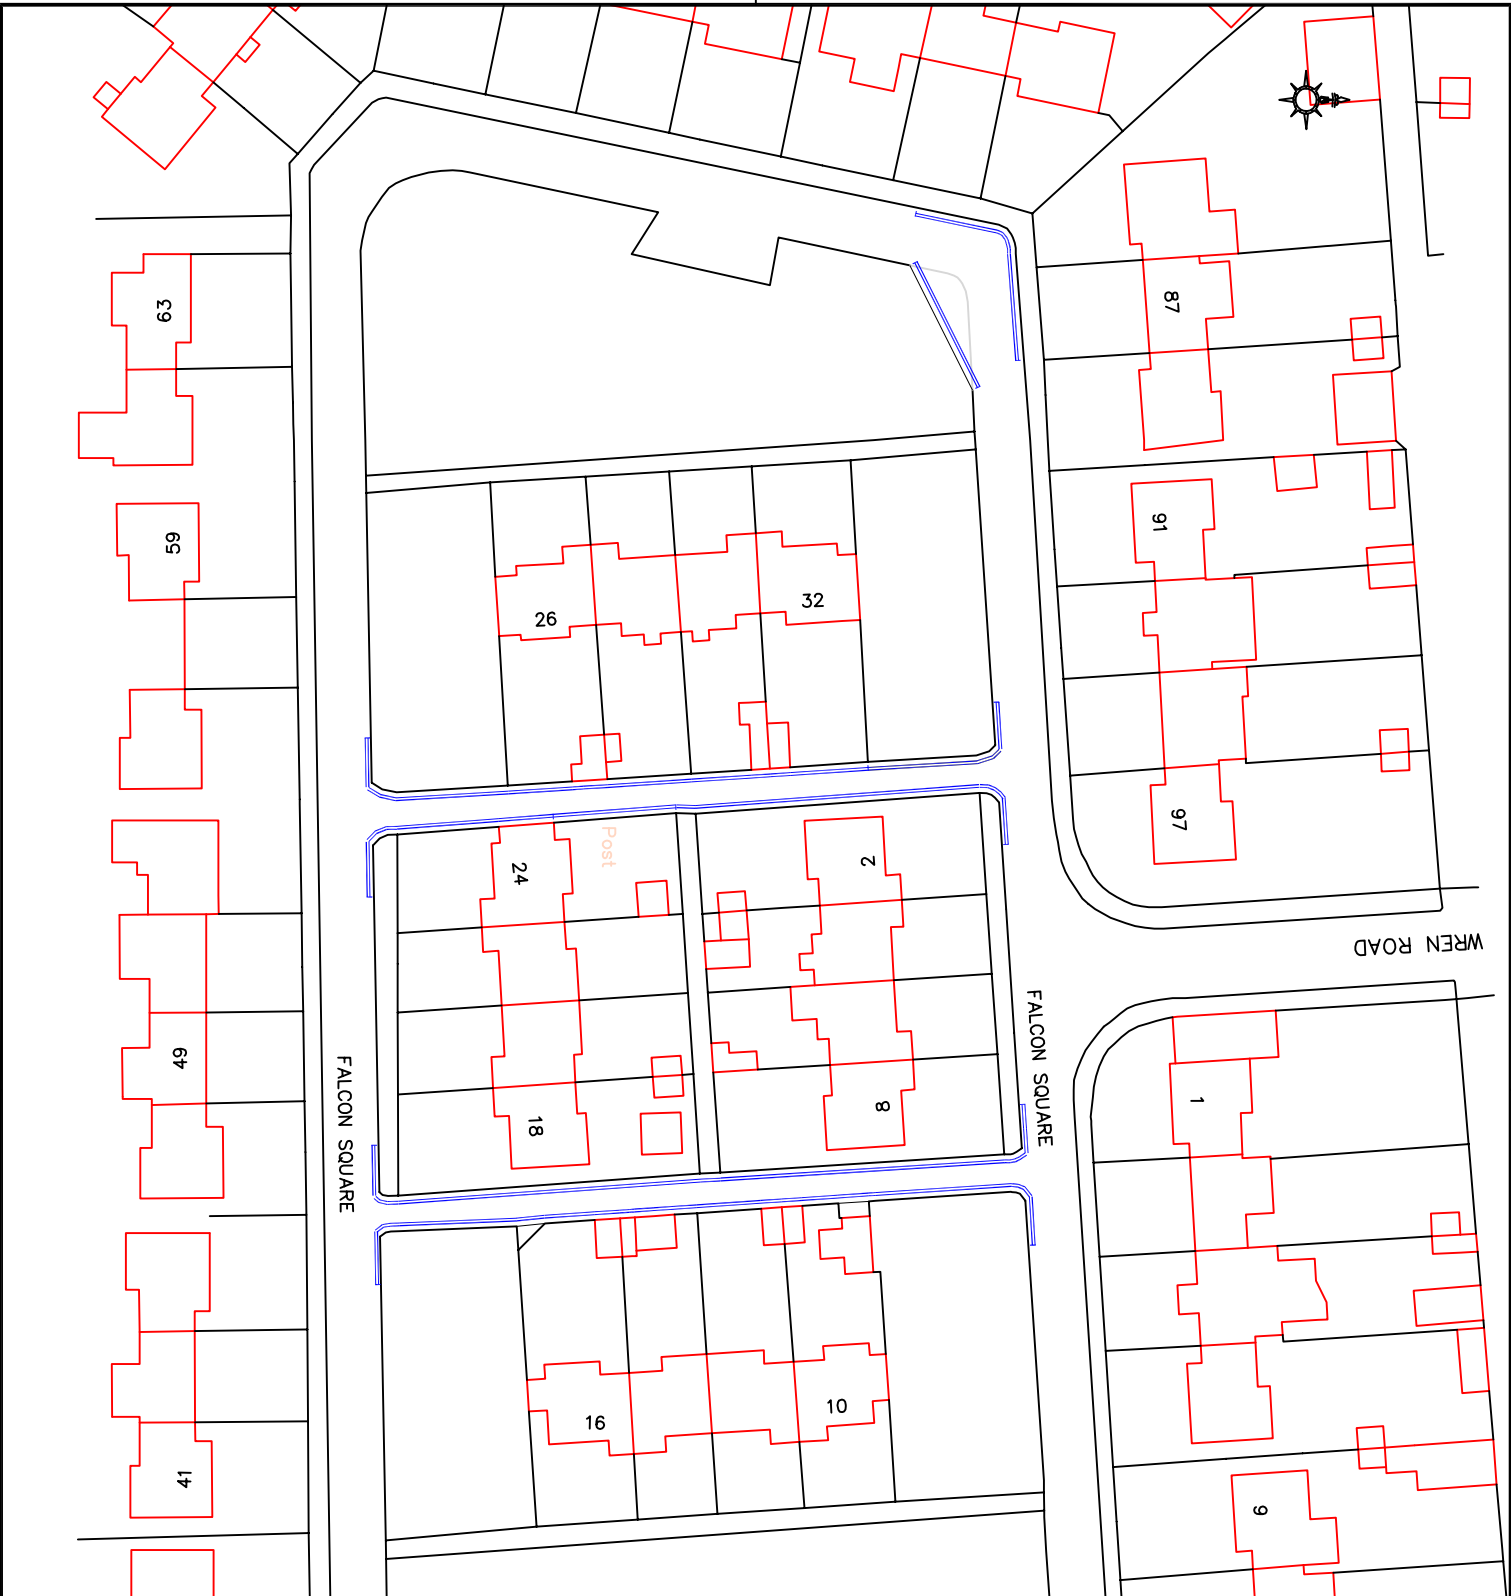

Key to Restriction Types Displayed

— Proposed No Waiting at Any Time

| STATUS | | |
|---------|--|--|
| Status: | | |
| | | |

| Rev: | Date: | Description: | Chkd: |
|------|-------|--------------|-------|
| | | | |

Reproduced from the Ordnance Survey mapping with the permission of Her Majesty's Stationery Office. Crown copyright. Unauthorised reproduction infringes Crown copyright and may lead to prosecution or civil proceedings. Licence No. 100019422 (2022)



**TRANSPORTATION AND ENGINEERING
NEIGHBOURHOOD SERVICES**

Eastleigh House,
Upper Market Street, Eastleigh,
Hampshire. SO50 9YN
Telephone: (023) 8068 8000
Email: engneers@eastleigh.gov.uk


**Neighbourhood
Services**

Scheme:
FALCON SQUARE

Title:
TRO PROPOSALS

Scale @ A4: **NTS** Date: Drawn by: **AGP** Checked by:

Drawing No.: **ELAC 1/002** Project No.: **VAR21-22.** Rev:

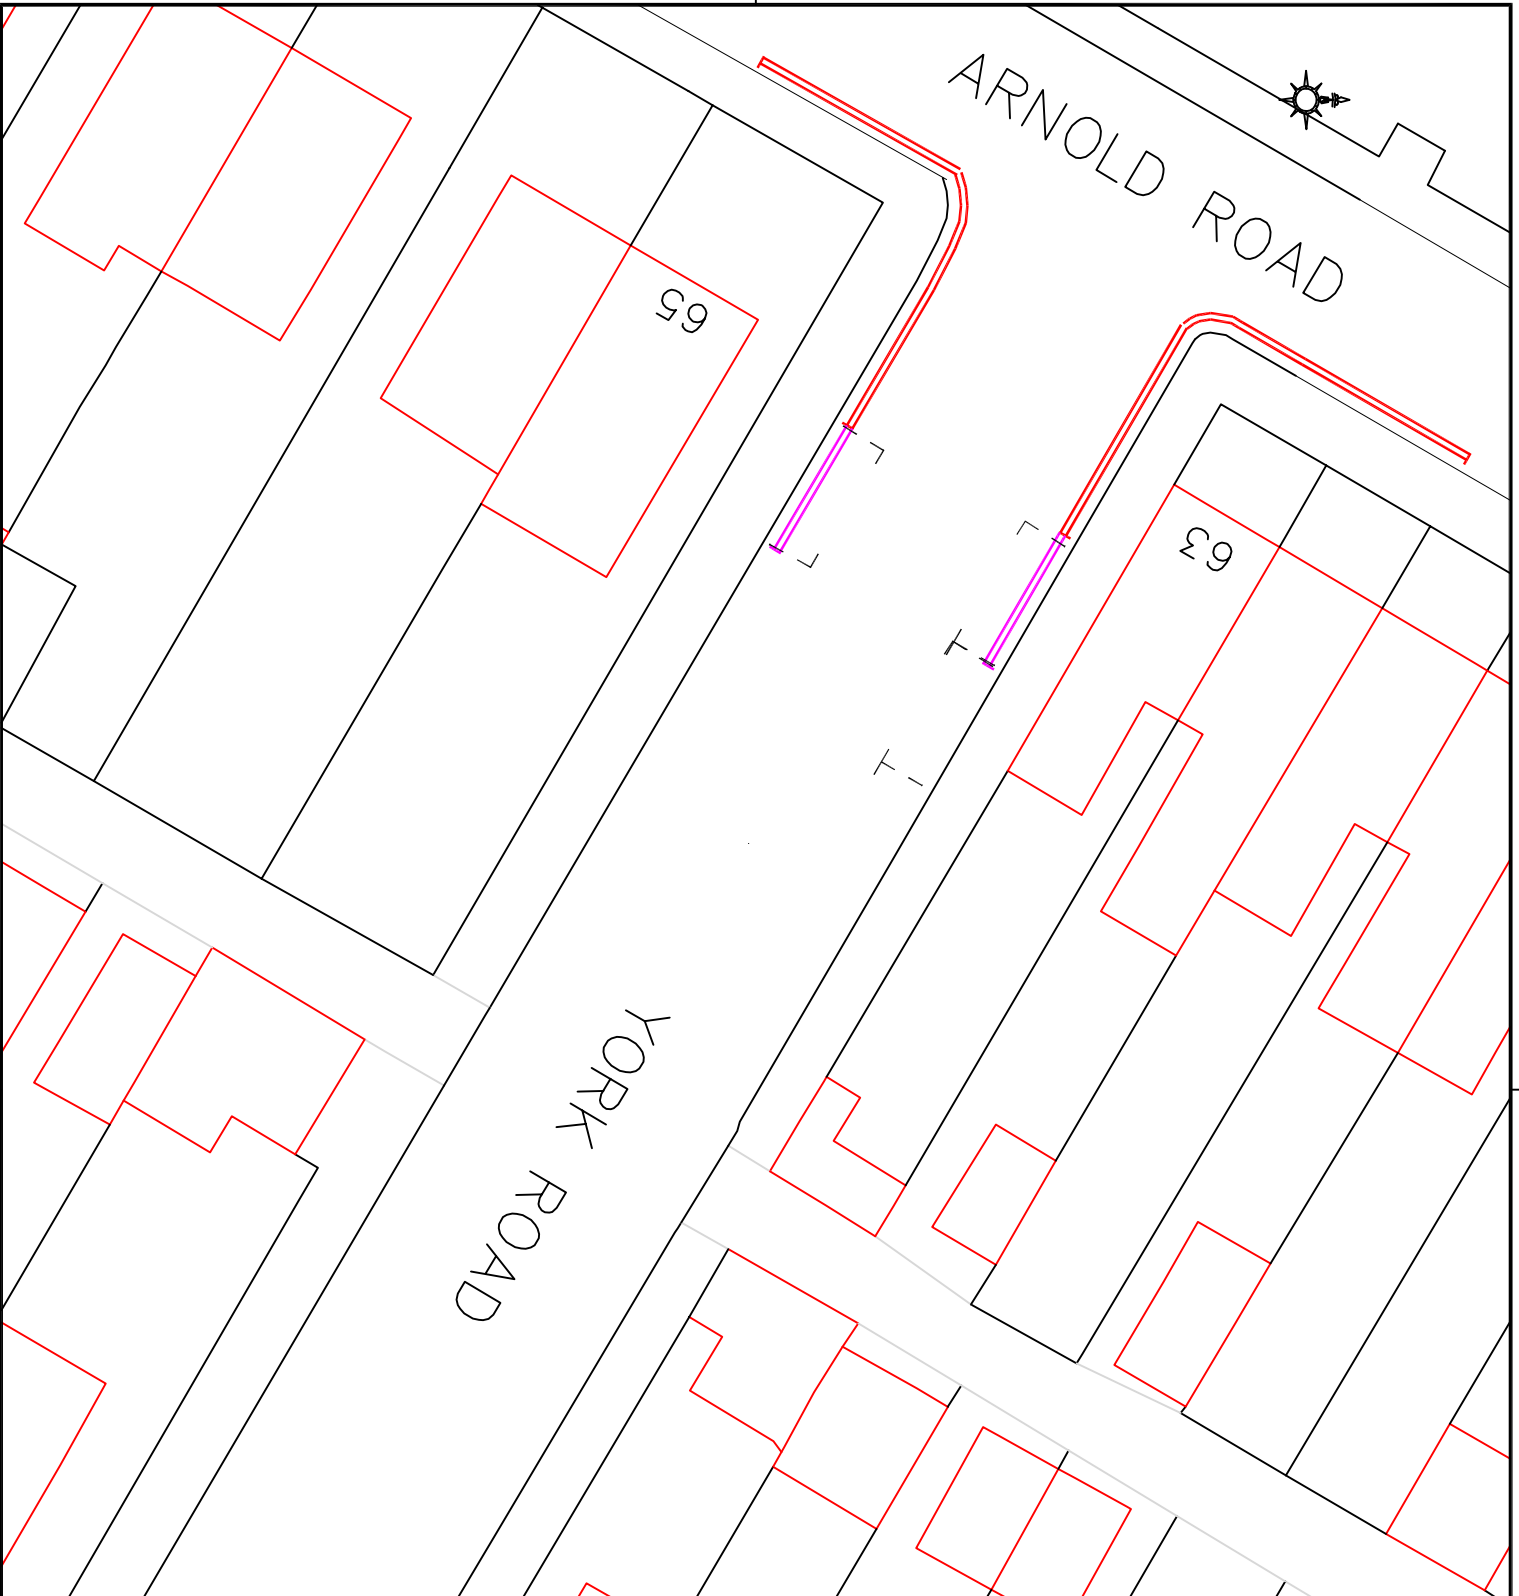

Key to Restriction Types Displayed

- Existing "No waiting at Any Time"
- Proposed Removal of "No waiting at Any Time"
- Proposed Parking Bay "Mon – Sat 8am–8pm"
Permit Holders Z4 or 4 hours
No return within 2 hours

STATUS

| Rev: | Date: | Description: | CHKd: |
|------|-------|--------------|-------|
| | | | |

Reproduced from the Ordnance Survey mapping with the permission of Her Majesty's Stationery Office. © Crown copyright. Unauthorised reproduction infringes Crown copyright and may lead to prosecution or civil proceedings. License No. 100019422 (2022)



TRANSPORTATION AND ENGINEERING
NEIGHBOURHOOD SERVICES
Eastleigh House,
Upper Market Street, Eastleigh,
Hampshire. SO50 9YN
Telephone:(023) 8068 8000
Email:engneers@eastleigh.gov.uk

Neighbourhood Services

Scheme:
YORK ROAD

Title:
TRO PROPOSALS

| | | | |
|-----------------------------------|--------------|-------------------------|-------------|
| Scale @ A4: NTS | Date: | Drawn by: AGP | Checked by: |
| Drawing No.: ELAC 1/004 | Project No.: | VAR21-22. | Rev: |