



BIFOHH Various order 2017 - Cotton Close
Proposed No Waiting At Any Time

© Crown copyright. All rights reserved
Eastleigh Borough Council
Licence No. 100019622 2017

SCALE	NTS
DATE	30/05/2017
DRAWING No.	TM01/01742/007A
DRAWN BY	AM
CHECKED BY	SRW



Key to Restriction Types Displayed



- No waiting at any time
- Existing Waiting Limited to 30mins in one hour Mon-Sat 8am-8pm
- - - Existing Prohibition of Verge Parking



**BIFOHH Various Order 2017 - Whalesmead Road/Fair Oak Road
Proposed No Waiting At Any Time**

© Crown copyright. All rights reserved
Eastleigh Borough Council
Licence No. 100019622 2017

SCALE	NTS
DATE	23/01/2017
DRAWING No.	TM01/01742/005
DRAWN BY	AM
CHECKED BY	SRW

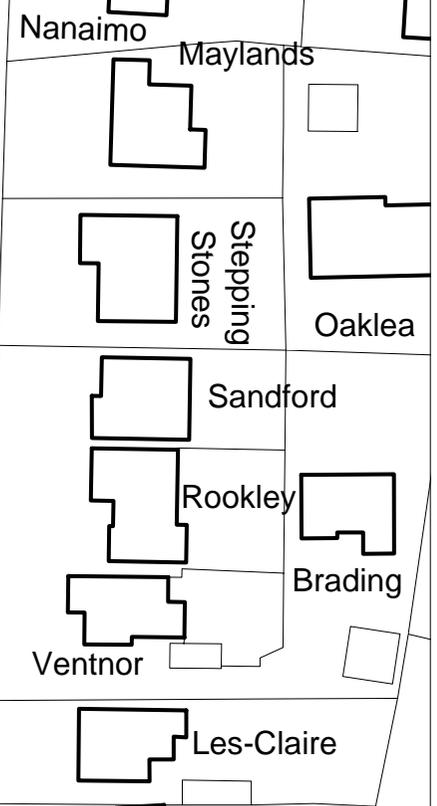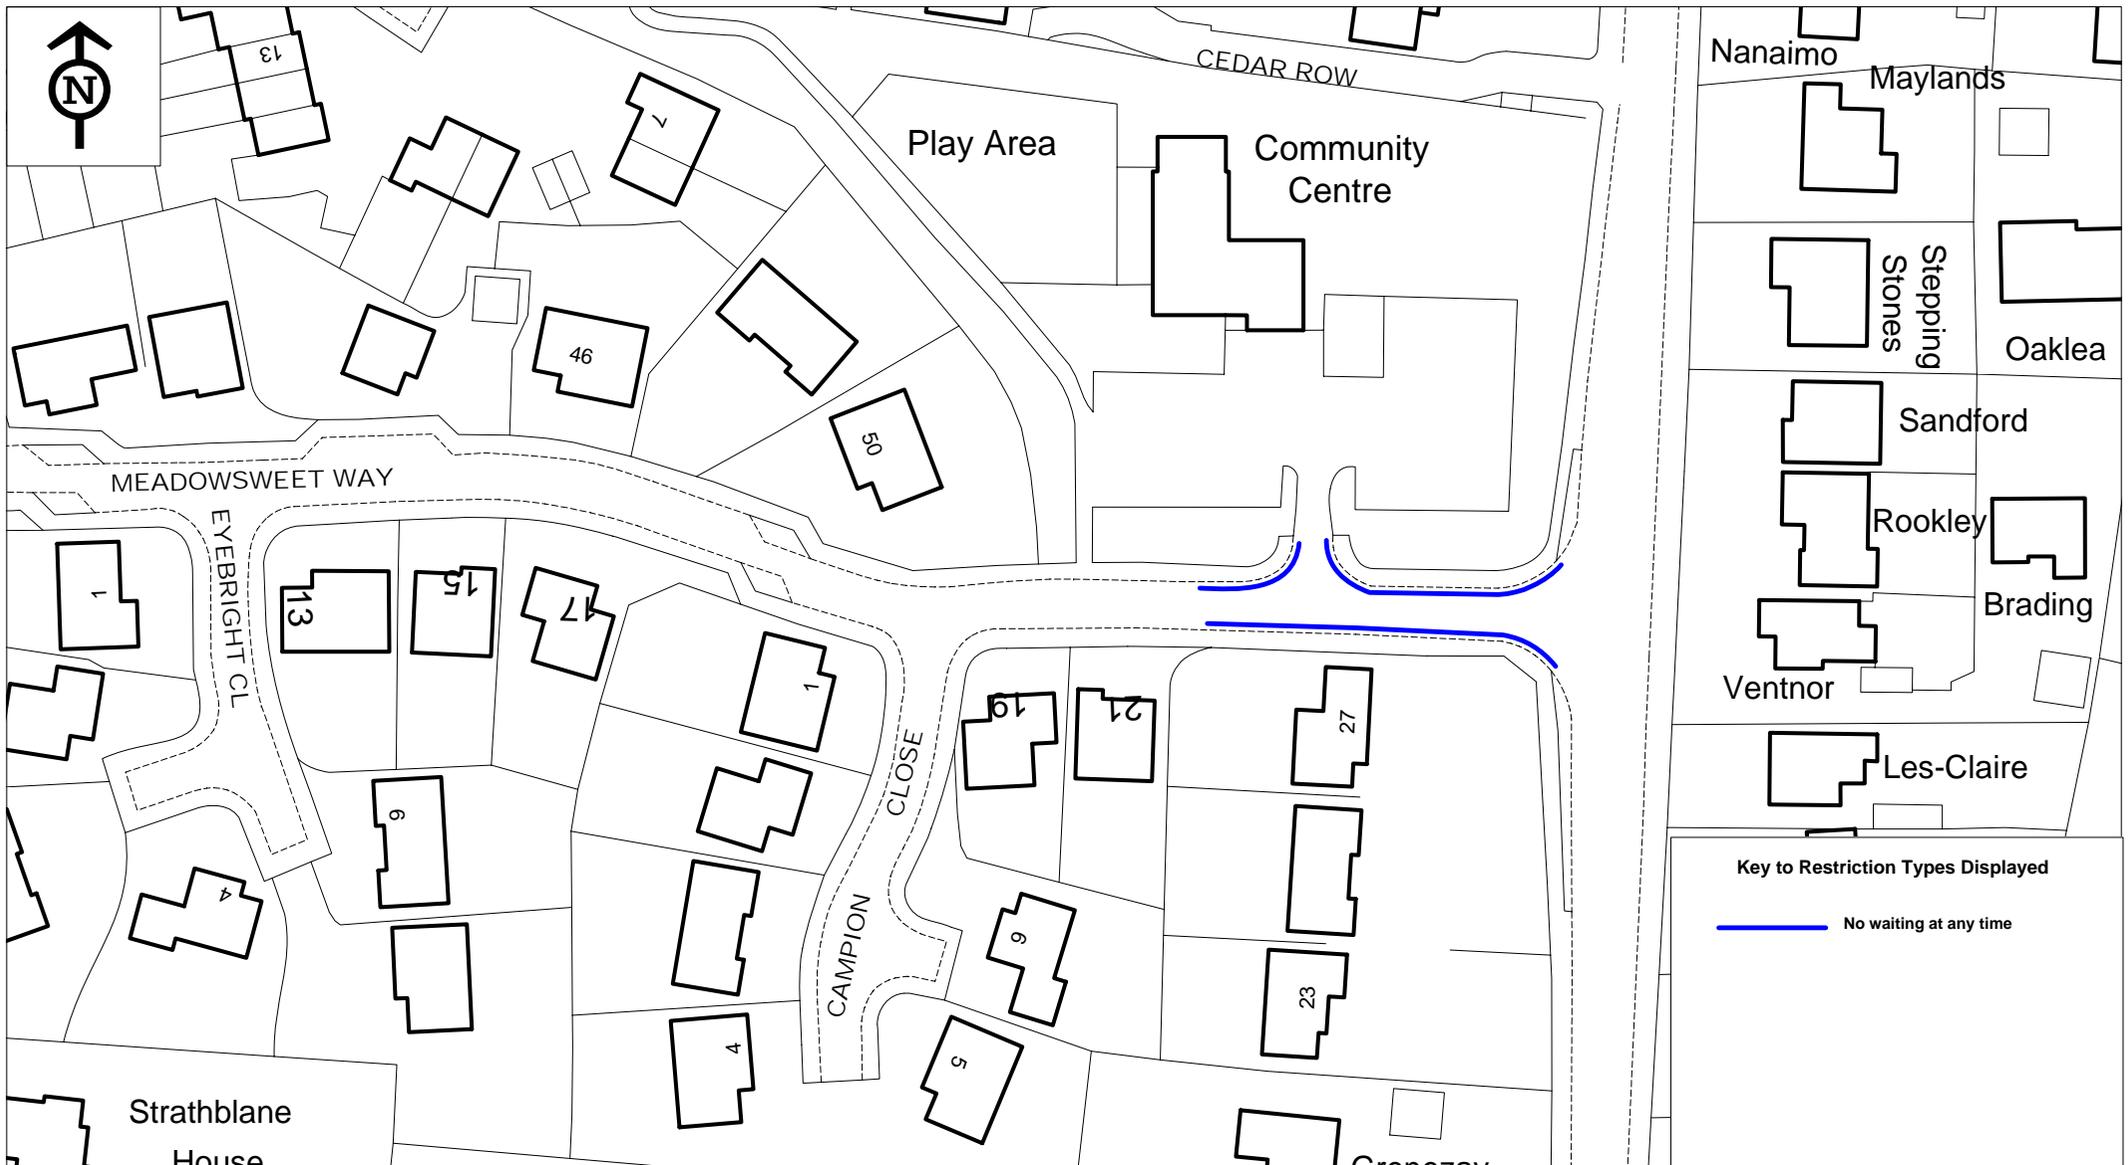

Key to Restriction Types Displayed
 ——— No waiting at any time



**BIFOHH Various Order 2017 - Meadowsweet Way
 Proposed No Waiting At Any Time**

© Crown copyright. All rights reserved
 Eastleigh Borough Council
 Licence No. 100019622 2017

SCALE	NTS
DATE	30/05/2017
DRAWING No.	TM01/01742/004A
DRAWN BY	AM
CHECKED BY	SRW



Key to Restriction Types Displayed


- No waiting at any time
- - - Existing Prohibition of verge parking



**BIFOHH Various Order 2017 - Witt Road
Proposed No Waiting At Any Time**

© Crown copyright. All rights reserved
Eastleigh Borough Council
Licence No. 100019622 2017

SCALE	NTS
DATE	23/01/2017
DRAWING No.	TM01/01742/003
DRAWN BY	AM
CHECKED BY	SRW

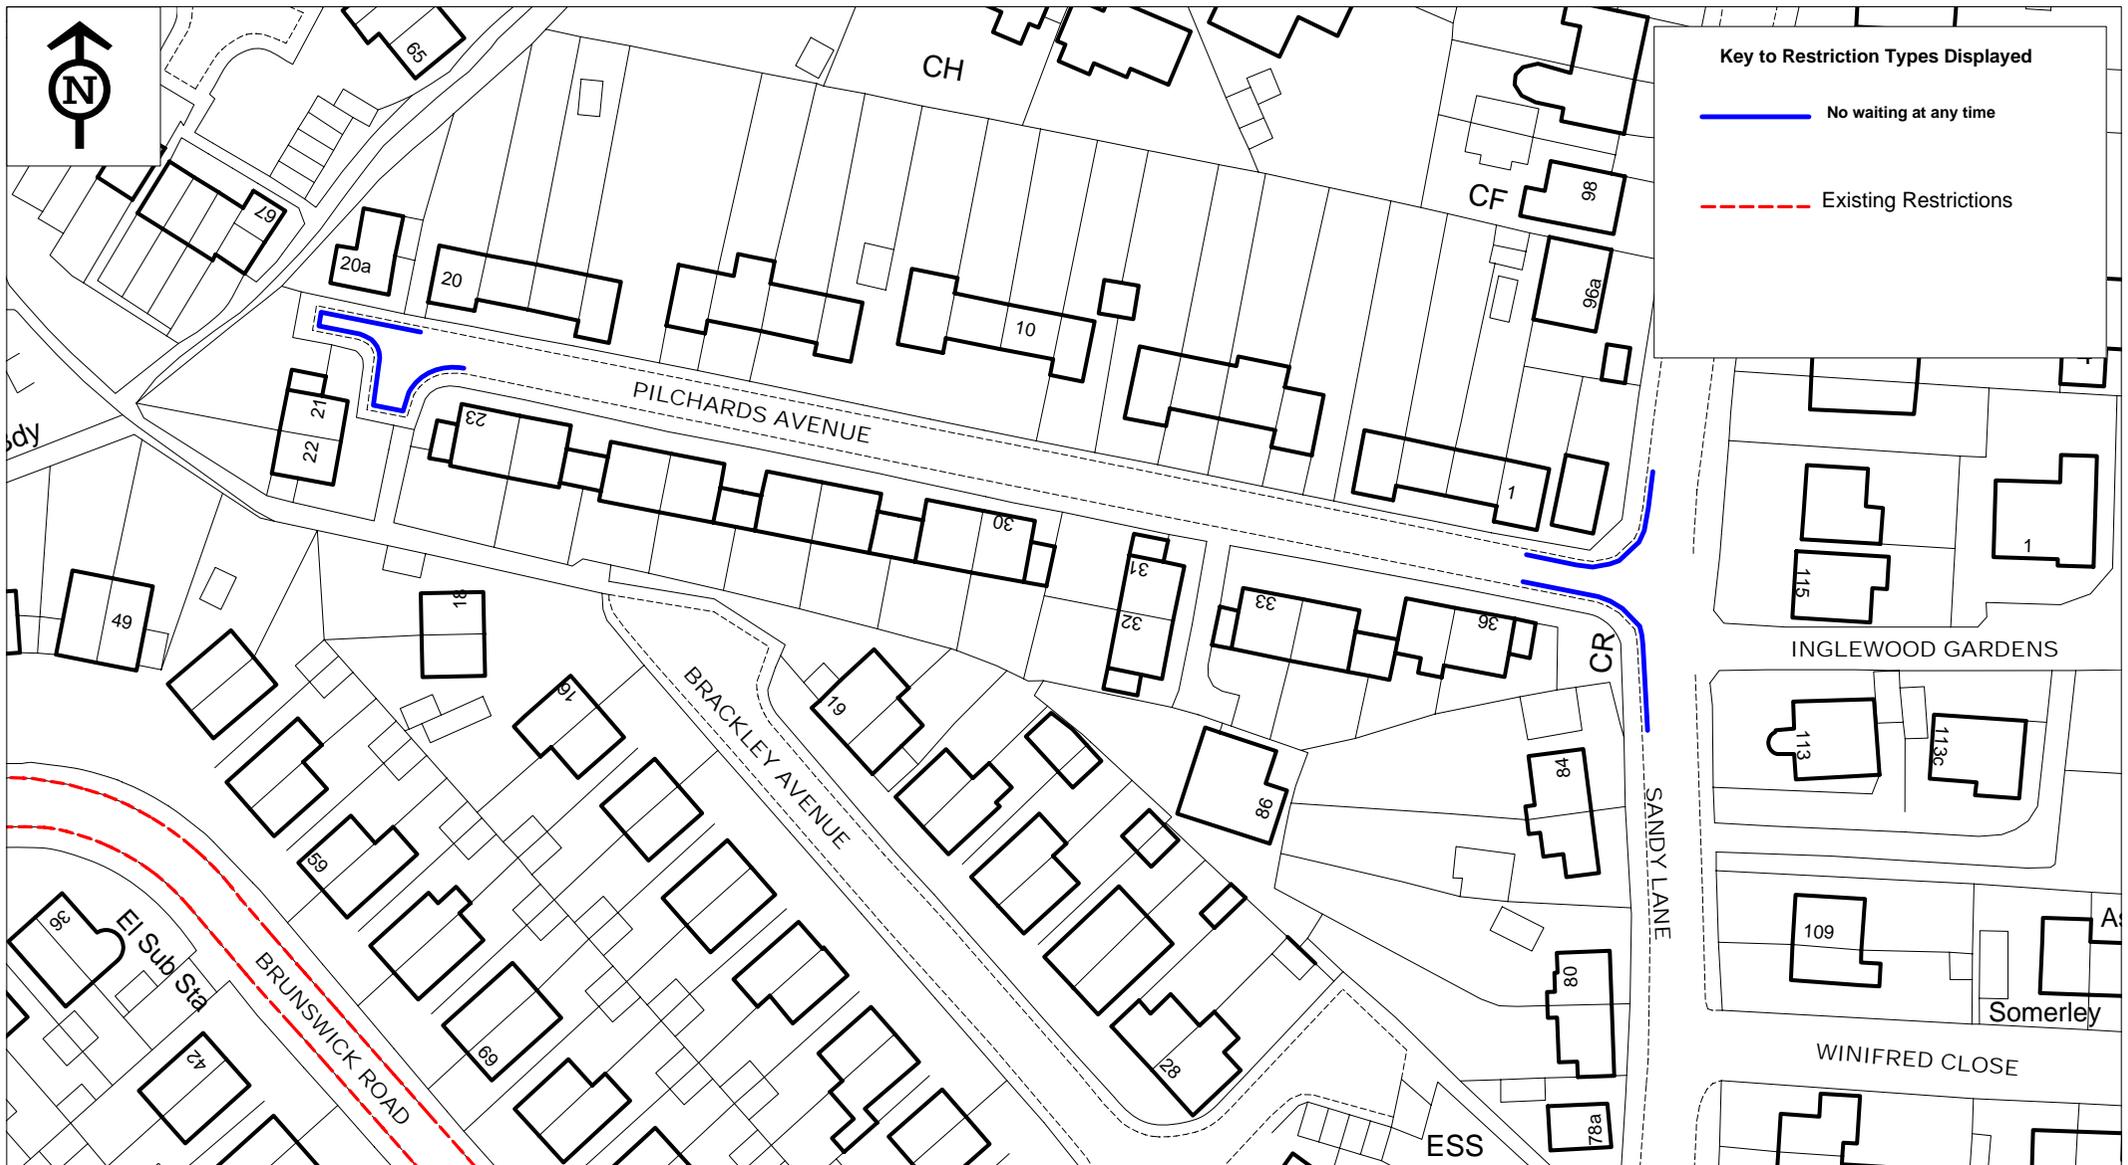

Key to Restriction Types Displayed

 No waiting at any time

 Existing Restrictions



**BIFOHH Various Order 2017 - Pilchards Avenue/Sandy Lane
Proposed No Waiting At Any Time**

© Crown copyright. All rights reserved
Eastleigh Borough Council
Licence No. 100019622 2017

SCALE	NTS
DATE	30/05/2017
DRAWING No.	TM01/01742/002A
DRAWN BY	AM
CHECKED BY	SRW



Key to Restriction Types Displayed

- - - - - Bus Stop Clearway
- No waiting at any time
- - - - - Existing Restrictions



**BIFOHH Various Order 2017 - Sandy Lane/Latham Road
Proposed No Waiting A Any Time**

© Crown copyright. All rights reserved
Eastleigh Borough Council
Licence No. 100019622 2017

SCALE	NTS
DATE	06/02/2017
DRAWING No.	TM01/01742/008A
DRAWN BY	AM
CHECKED BY	SRW



**BIFOHH Various Order 2017 - Scotter Road/Scotter Close
Proposed No Waiting At Any Time**

© Crown copyright. All rights reserved
Eastleigh Borough Council
Licence No. 100019622 2017

SCALE	NTS
DATE	30/05/2017
DRAWING No.	TM01/01742/001A
DRAWN BY	AM
CHECKED BY	SRW