

Key to Restriction Types Displayed

————— No waiting at any time



Longfield Road

© Crown copyright. All rights reserved
 Eastleigh Borough Council
 Licence No. 100019622 2016


SCALE	1 : 500
DATE	04/10/2016
DRAWING No.	TM01/01574/1/REV1
DRAWN BY	AJD
CHECKED BY	SRW



Riverside, Bishopstoke

© Crown copyright. All rights reserved
 Eastleigh Borough Council
 Licence No. 100019622 2016

SCALE	1 : 1000
DATE	04/10/2016
DRAWING No.	TM01/01574/2/REV1
DRAWN BY	AJD
CHECKED BY	SRW

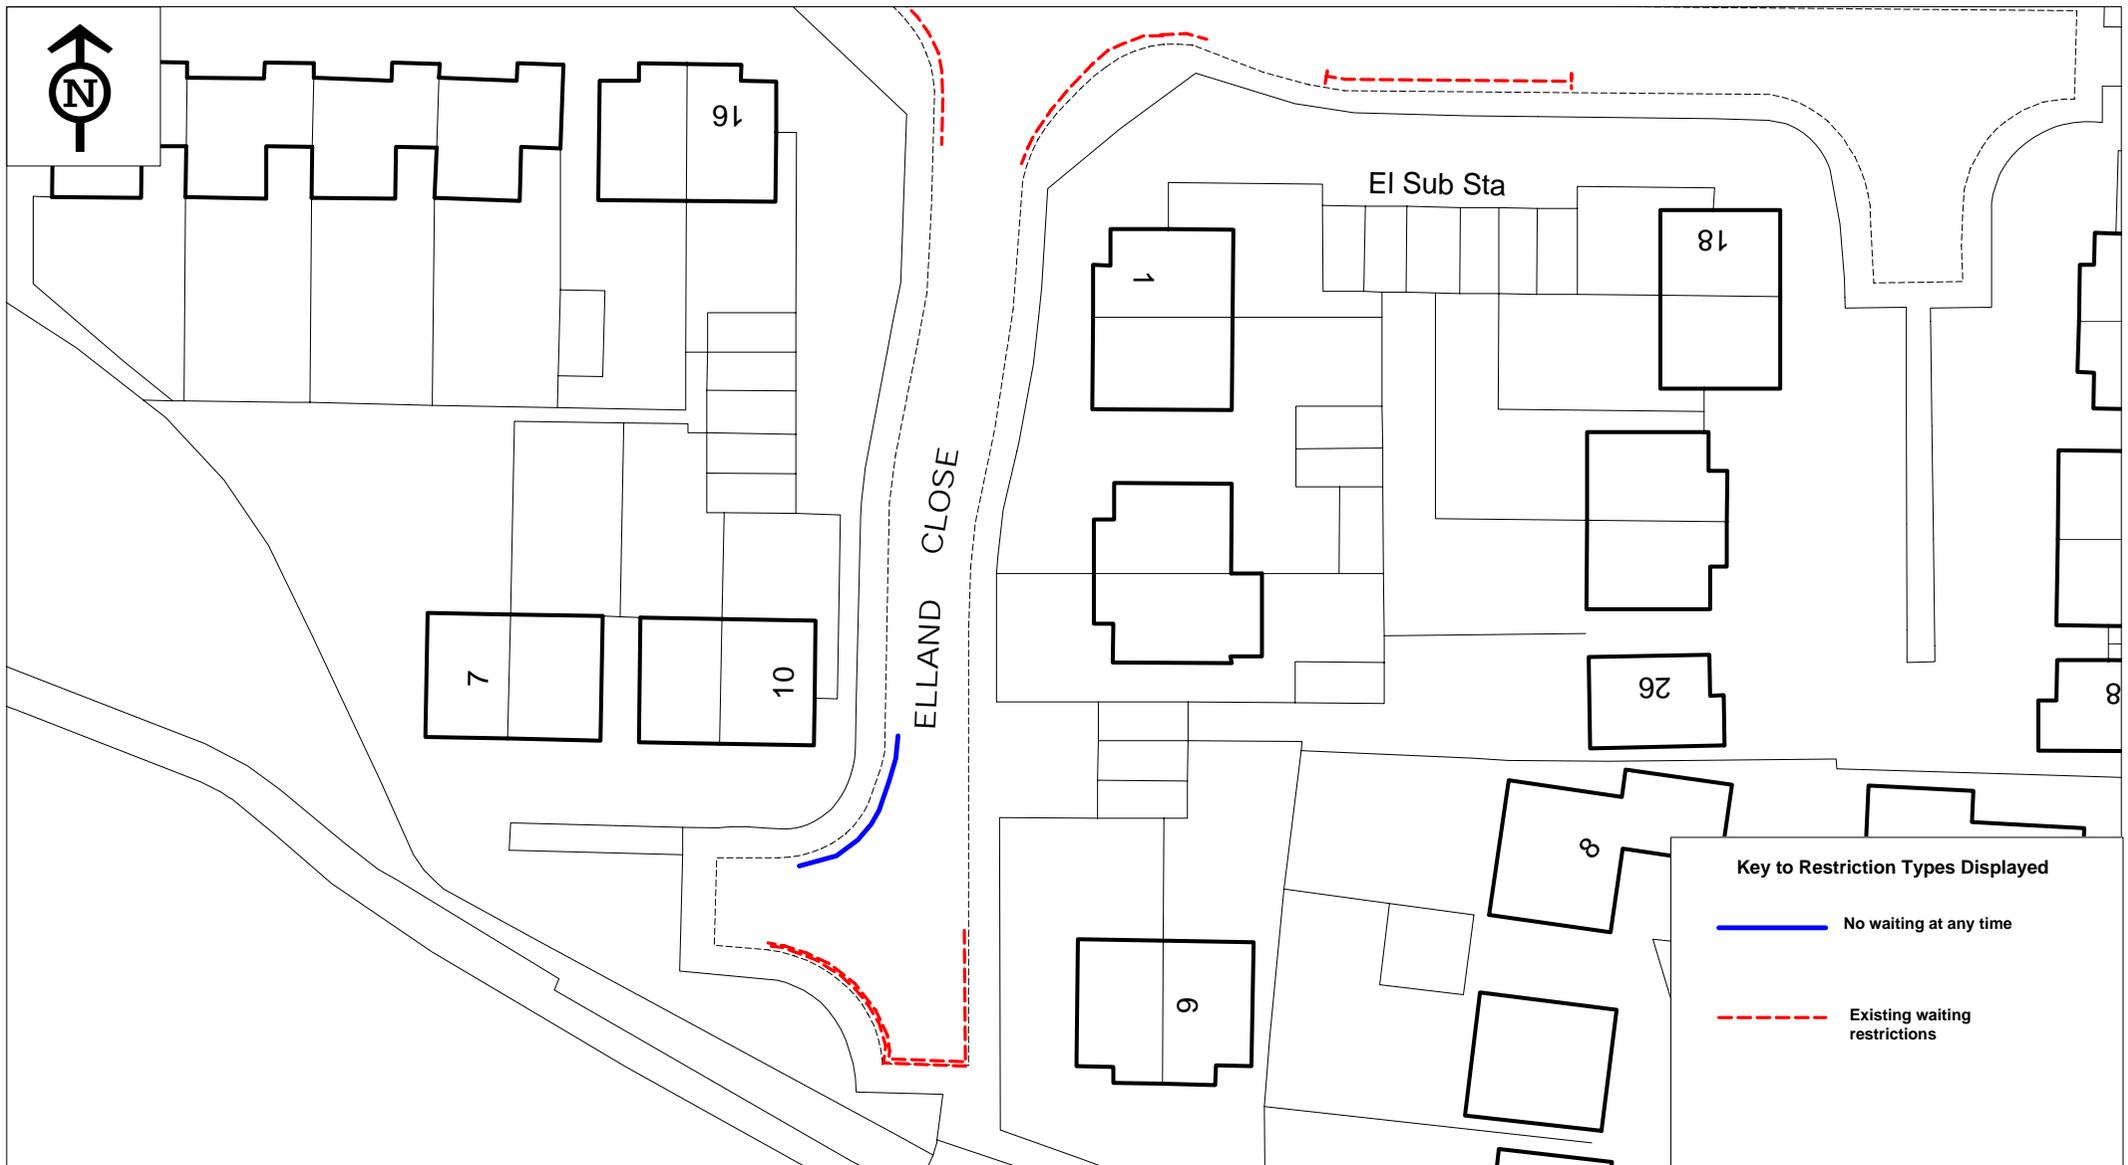

Key to Restriction Types Displayed


- No waiting at any time
- - - Existing waiting restrictions



Elland Close

© Crown copyright. All rights reserved
 Eastleigh Borough Council
 Licence No. 100019622 2015

SCALE	1 : 500
DATE	30/11/2015
DRAWING No.	TM01/01574/3
DRAWN BY	TL
CHECKED BY	SRW

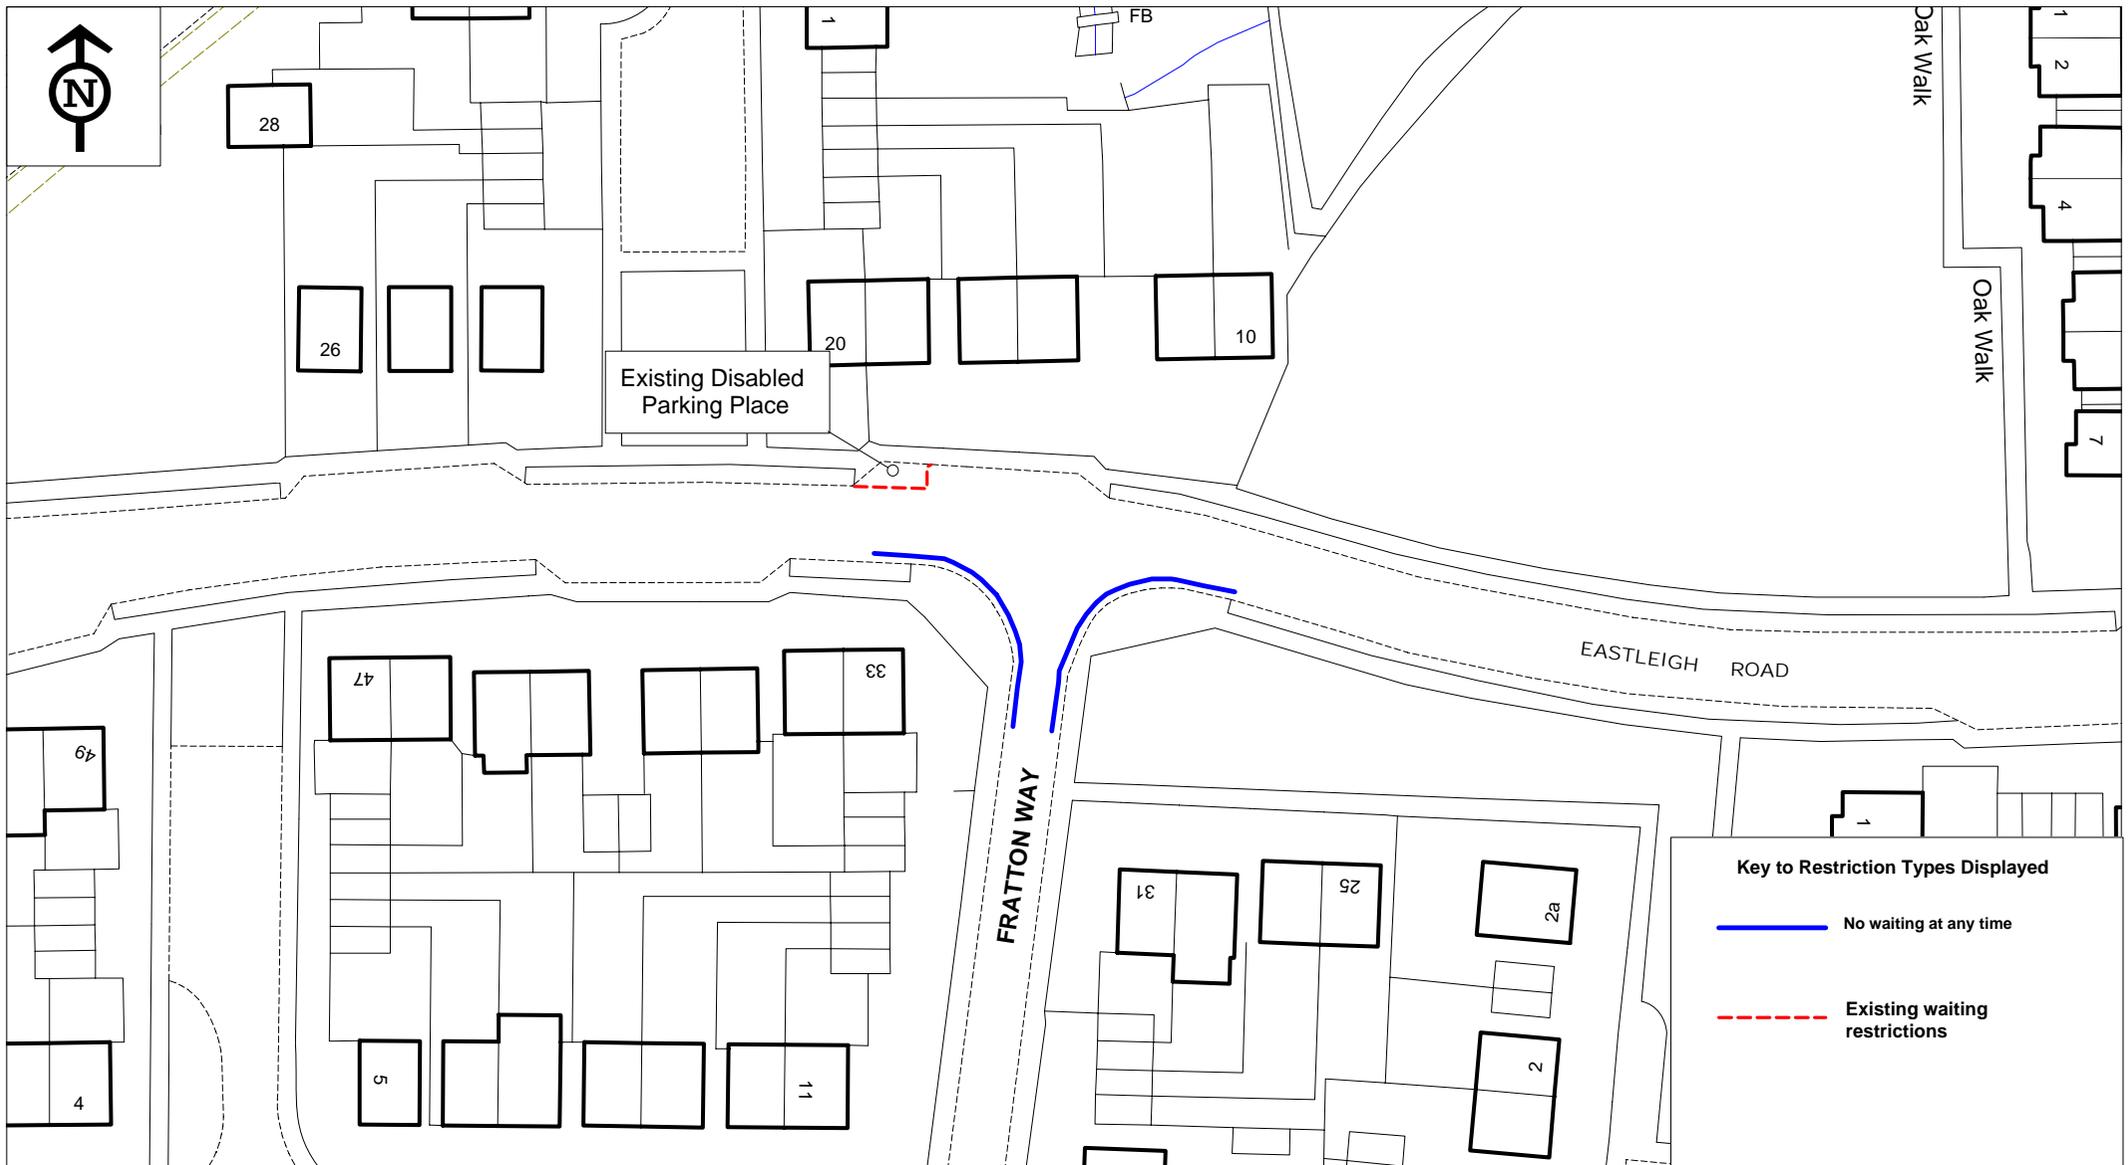

Fratton Way/Eastleigh Road

© Crown copyright. All rights reserved
 Eastleigh Borough Council
 Licence No. 100019622 2015

SCALE	1 : 750
DATE	07/12/2015
DRAWING No.	TM01/01574/4
DRAWN BY	TL
CHECKED BY	SRW



Dean Rd/Dell Close

© Crown copyright. All rights reserved
Eastleigh Borough Council
Licence No. 100019622 2015


SCALE	1 : 500
DATE	30/11/2015
DRAWING No.	TM01/01574/5
DRAWN BY	TL
CHECKED BY	SRW



Stubbington Way/Noyce Drive

© Crown copyright. All rights reserved
 Eastleigh Borough Council
 Licence No. 100019622 2015

SCALE	1 : 500
DATE	01/12/2015
DRAWING No.	TM01/01574/6
DRAWN BY	TL
CHECKED BY	SRW

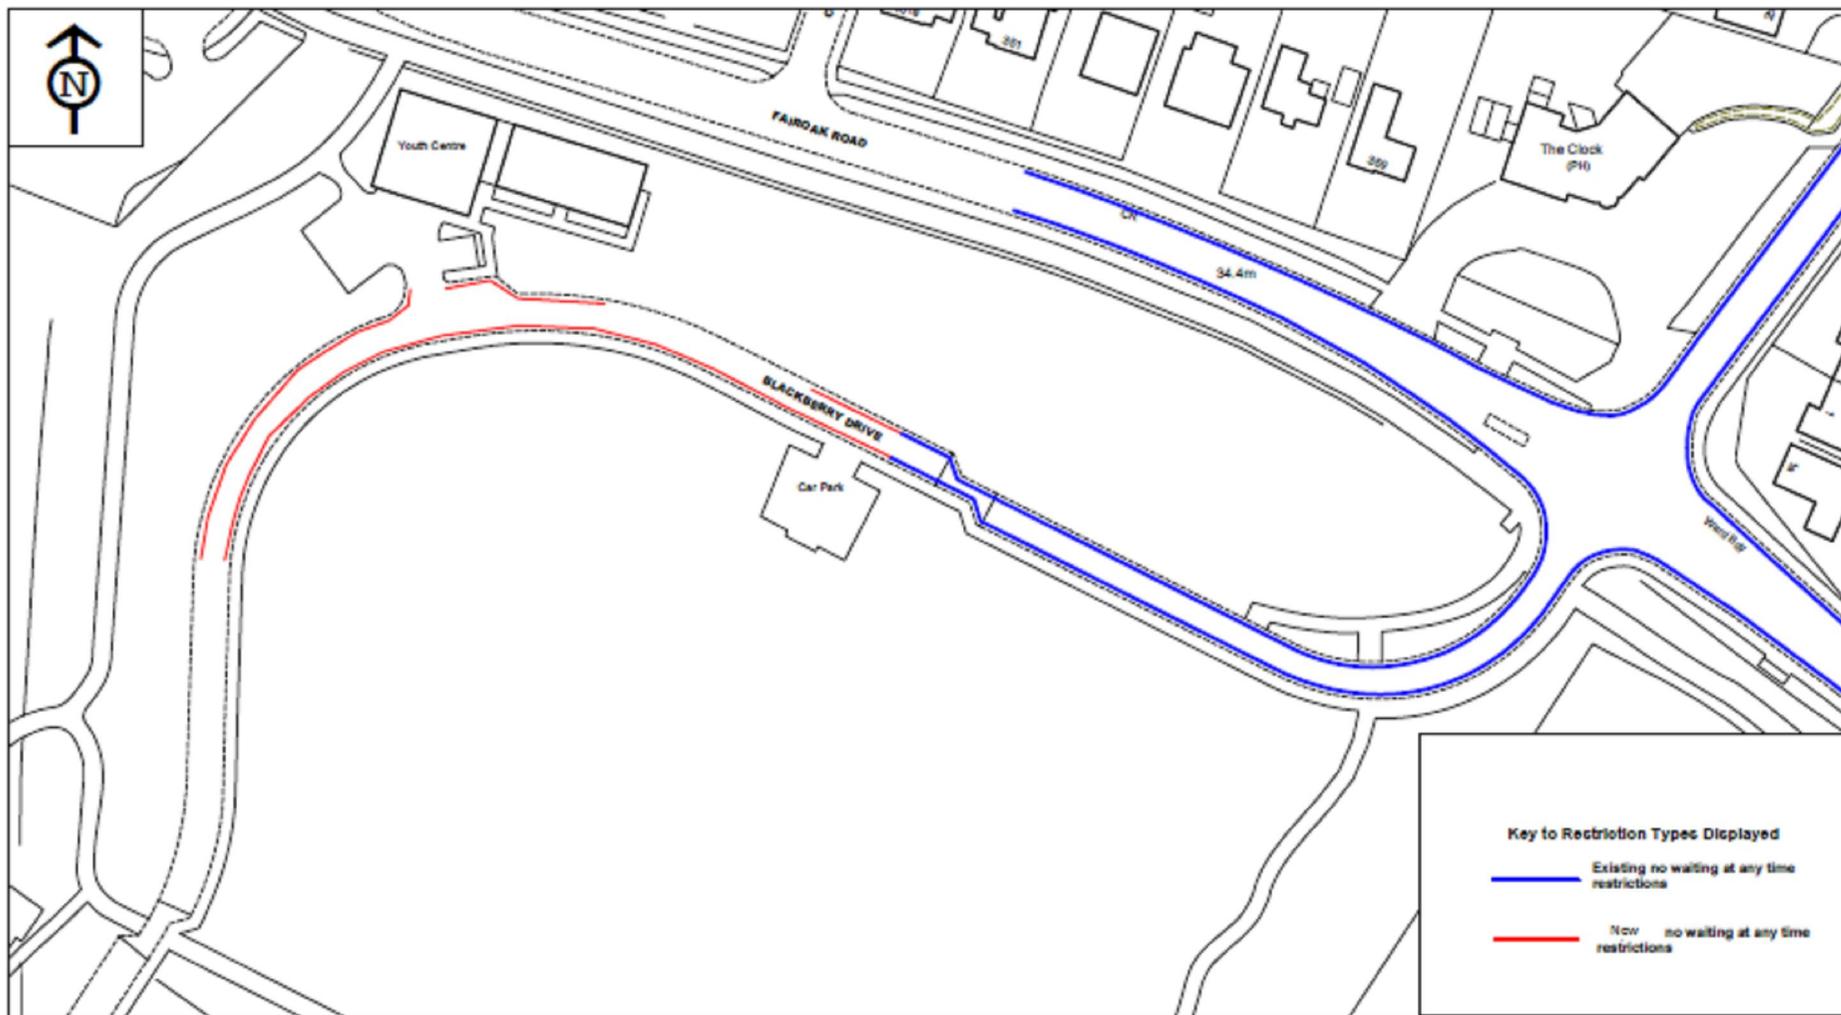

Key to Restriction Types Displayed

- Existing no waiting at any time restrictions
- New no waiting at any time restrictions



Blackberry Drive

© Crown copyright. All rights reserved
 Eastleigh Borough Council
 Licence No. 100010622 2015

SCALE	1 : 1000
DATE	01/12/2015
DRAWING No.	TM01/01574/7
DRAWN BY	TL
CHECKED BY	SRW