

Key to Restriction Types Displayed

——— No waiting at any time

- - - - - Existing Restrictions



BHH Various Order 2016 - Kingsfield/ Kingsfield Gardens
Proposed No Waiting At Any Time

© Crown copyright. All rights reserved
Eastleigh Borough Council
Licence No. 100019622 2016


SCALE	NTS
DATE	05/10/2016
DRAWING No.	TM0101703/001A
DRAWN BY	AM
CHECKED BY	TH



on
hool

Key to Restriction Types Displayed


-  Existing No Waiting At Any Time
-  Areas On Highway Designated As Disabled Persons Parking Places
-  Existing School Keep Clear

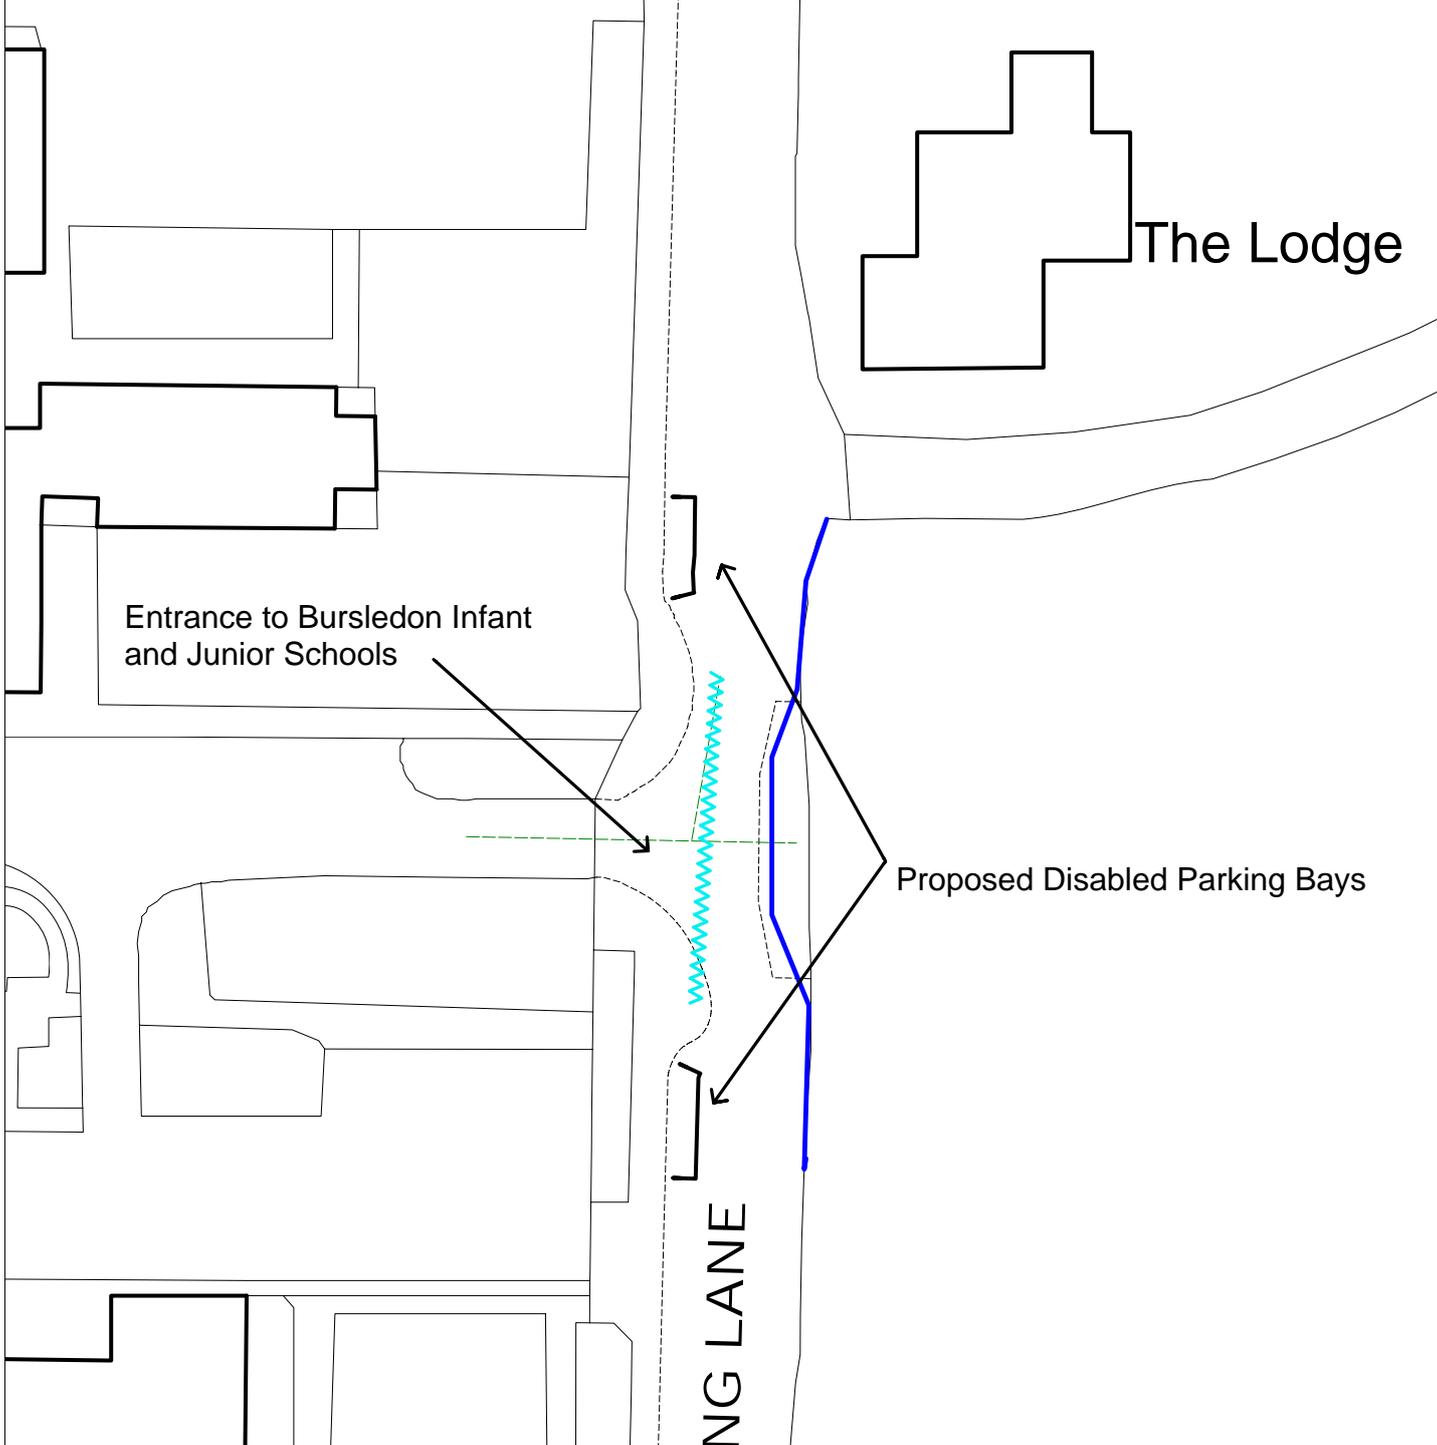

BHH Various Order 2016 - Long Lane Proposed Disabled Parking Places

© Crown copyright. All rights reserved
Eastleigh Borough Council
Licence No. 100019622 2016

SCALE	NTS
DATE	26/09/2016
DRAWING No.	TM01/01703/002 (1)
DRAWN BY	AM
CHECKED BY	SRW

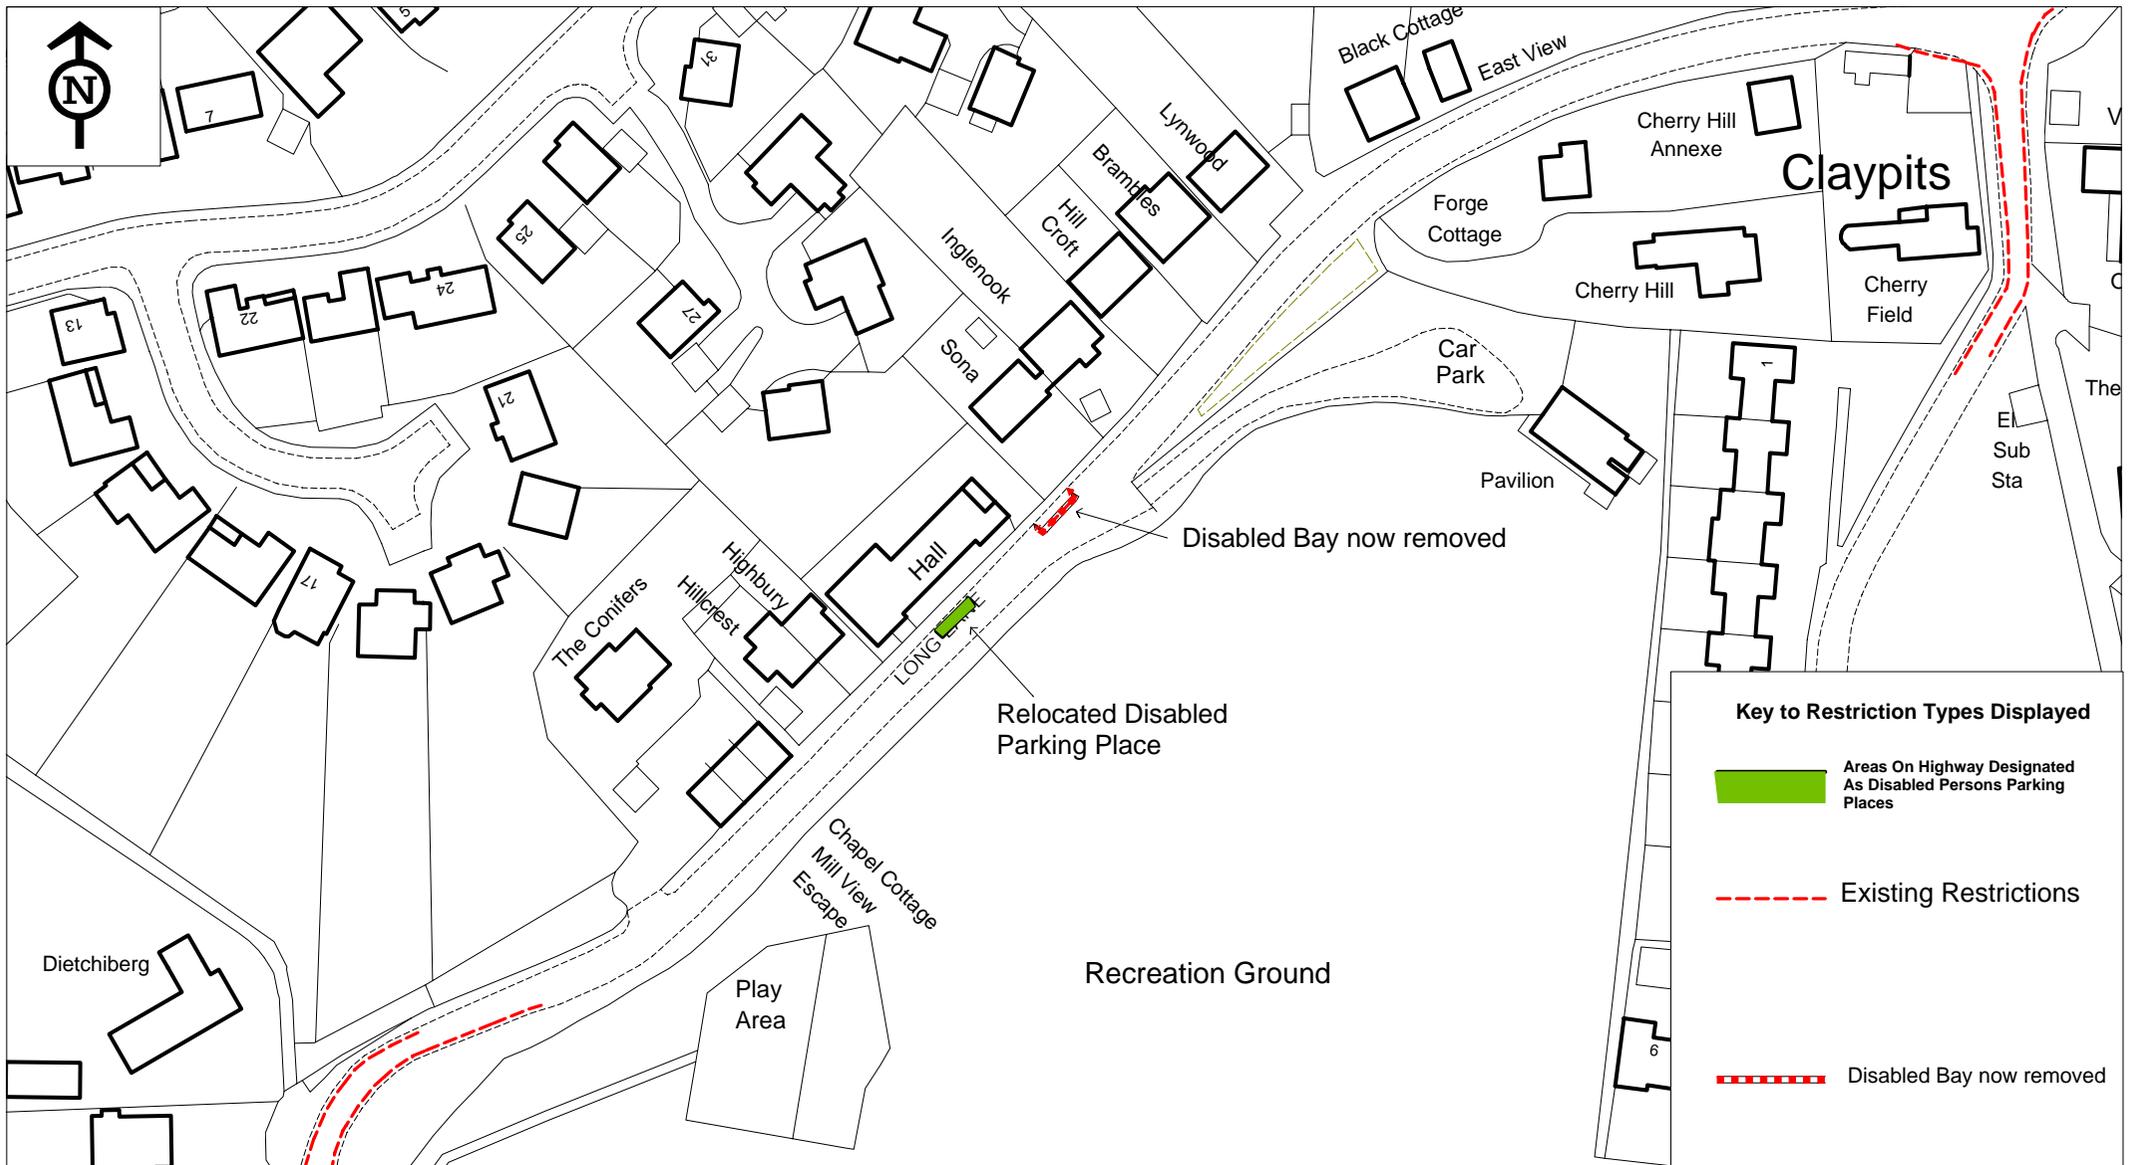

BHH Various Order 2016 - Long Lane
Relocated Disabled Parking Place

© Crown copyright. All rights reserved
Eastleigh Borough Council
Licence No. 100019622 2016

SCALE	NTS
DATE	26/09/2016
DRAWING No.	TM01/01703/002 (2)
DRAWN BY	AM
CHECKED BY	SRW



Key to Restriction Types Displayed

- No waiting at any time
- - - - Existing Restrictions



**BHH Various Order 2016 - Grange Road/New Road
Proposed No Waiting At Any Time**

© Crown copyright. All rights reserved
Eastleigh Borough Council
Licence No. 100019622 2016


SCALE	NTS
DATE	21/09/2016
DRAWING No.	TM01/01703/003
DRAWN BY	AM
CHECKED BY	SRW



BHH Various Order 2016 - Moorhill Gardens
Proposed No Waiting At Any Time

© Crown copyright. All rights reserved
Eastleigh Borough Council
Licence No. 100019622 2016

SCALE	NTS
DATE	21/09/2016
DRAWING No.	TM01/01703/004
DRAWN BY	AM
CHECKED BY	SRW

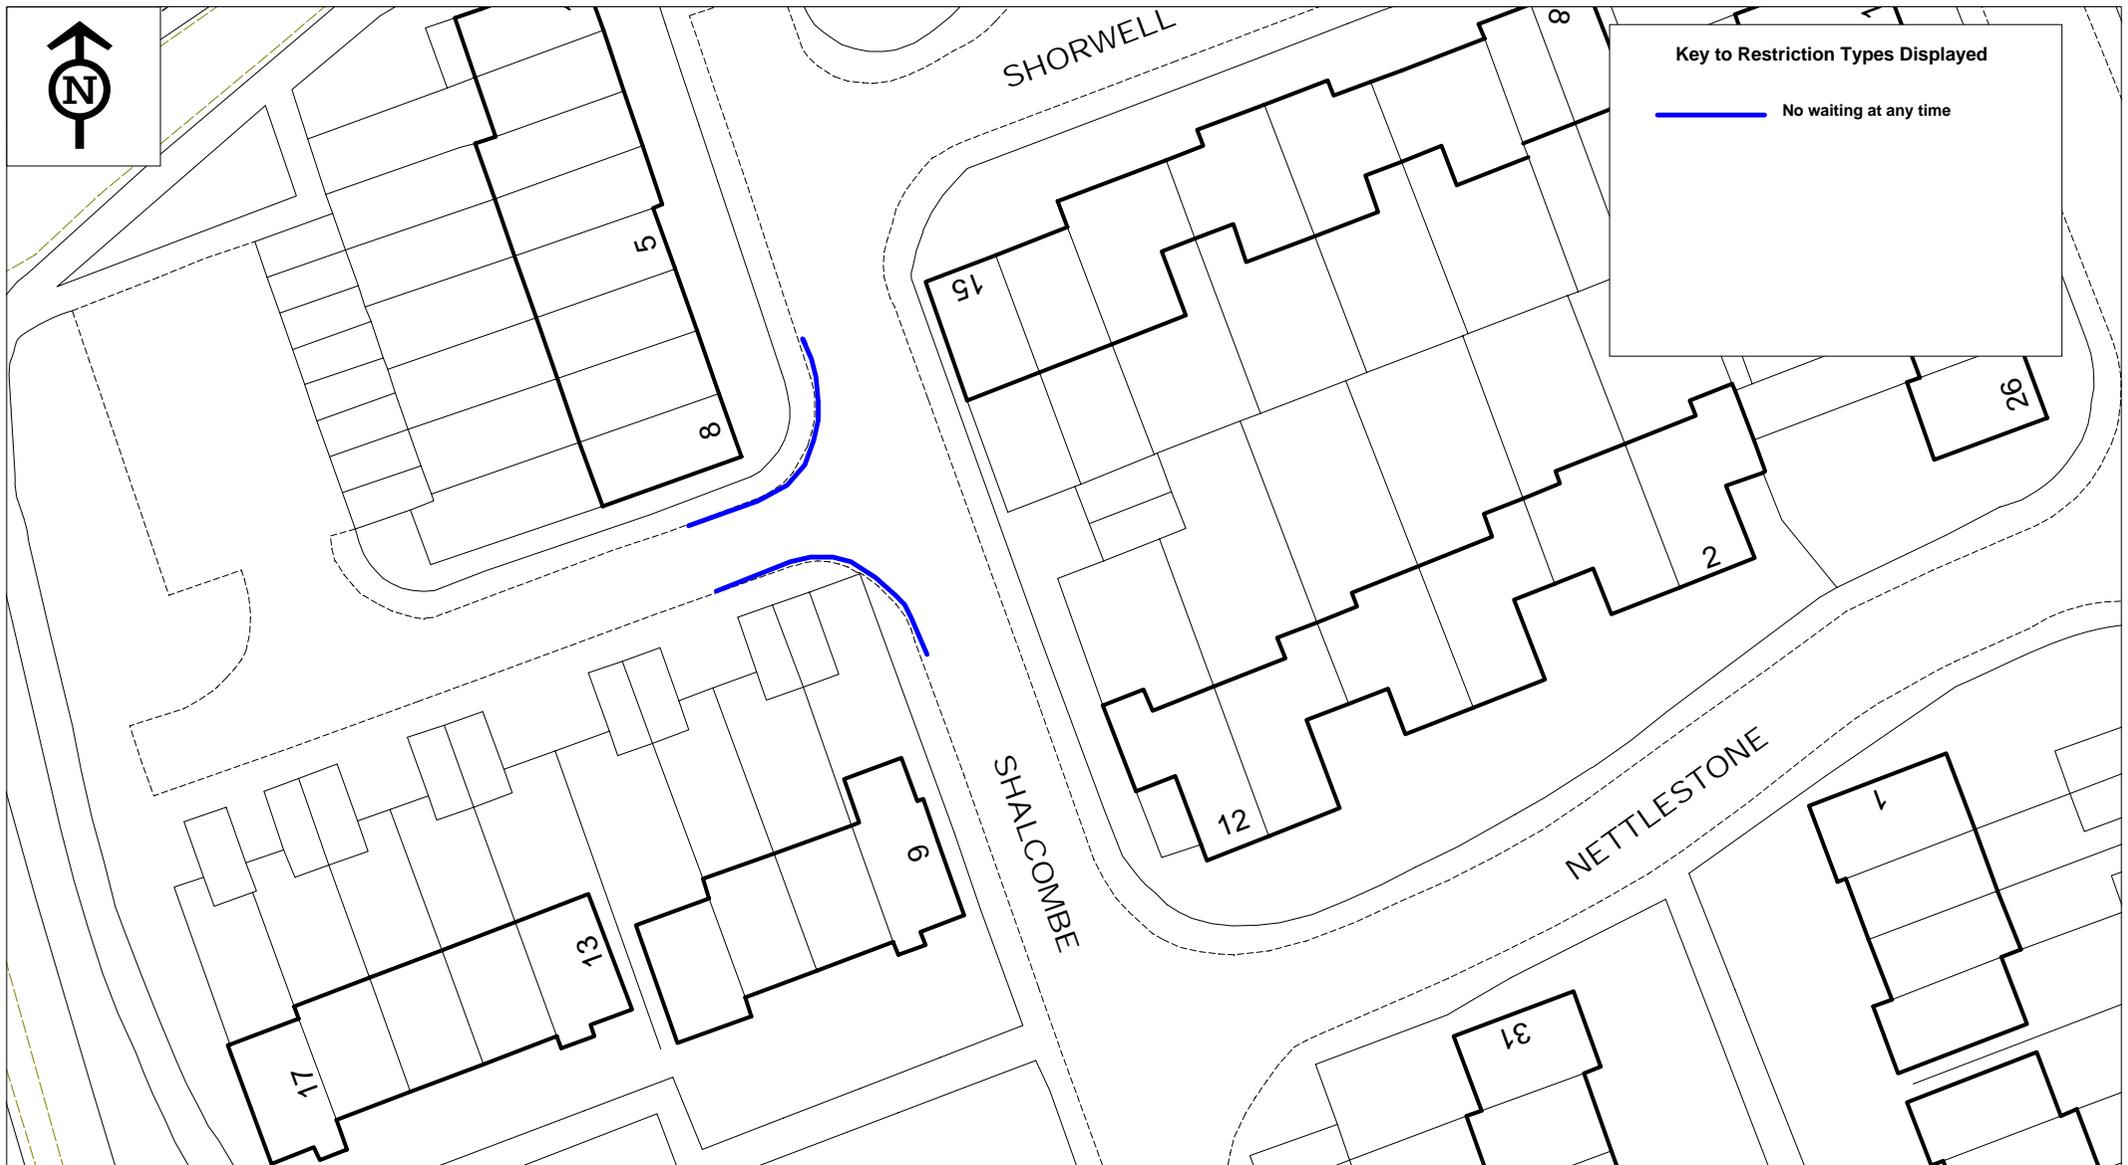

Key to Restriction Types Displayed

— No waiting at any time



**BHH Various Order 2016 - Shalcombe
Proposed No Waiting At Any Time**

© Crown copyright. All rights reserved
Eastleigh Borough Council
Licence No. 100019622 2016

SCALE	NTS
DATE	21/09/2016
DRAWING No.	TM01/01703/005
DRAWN BY	AM
CHECKED BY	SRW



Key to Restriction Types Displayed

- No waiting at any time
- - - Existing Restrictions




**BHH Various Order 2016 - Bridge Road/Bridge Close
Proposed No Waiting At Any Time**

© Crown copyright. All rights reserved
Eastleigh Borough Council
Licence No. 100019622 2016

SCALE	NTS
DATE	21/09/2016
DRAWING No.	TM01/01703/006
DRAWN BY	AM
CHECKED BY	SRW



Netley Abbey Junior School

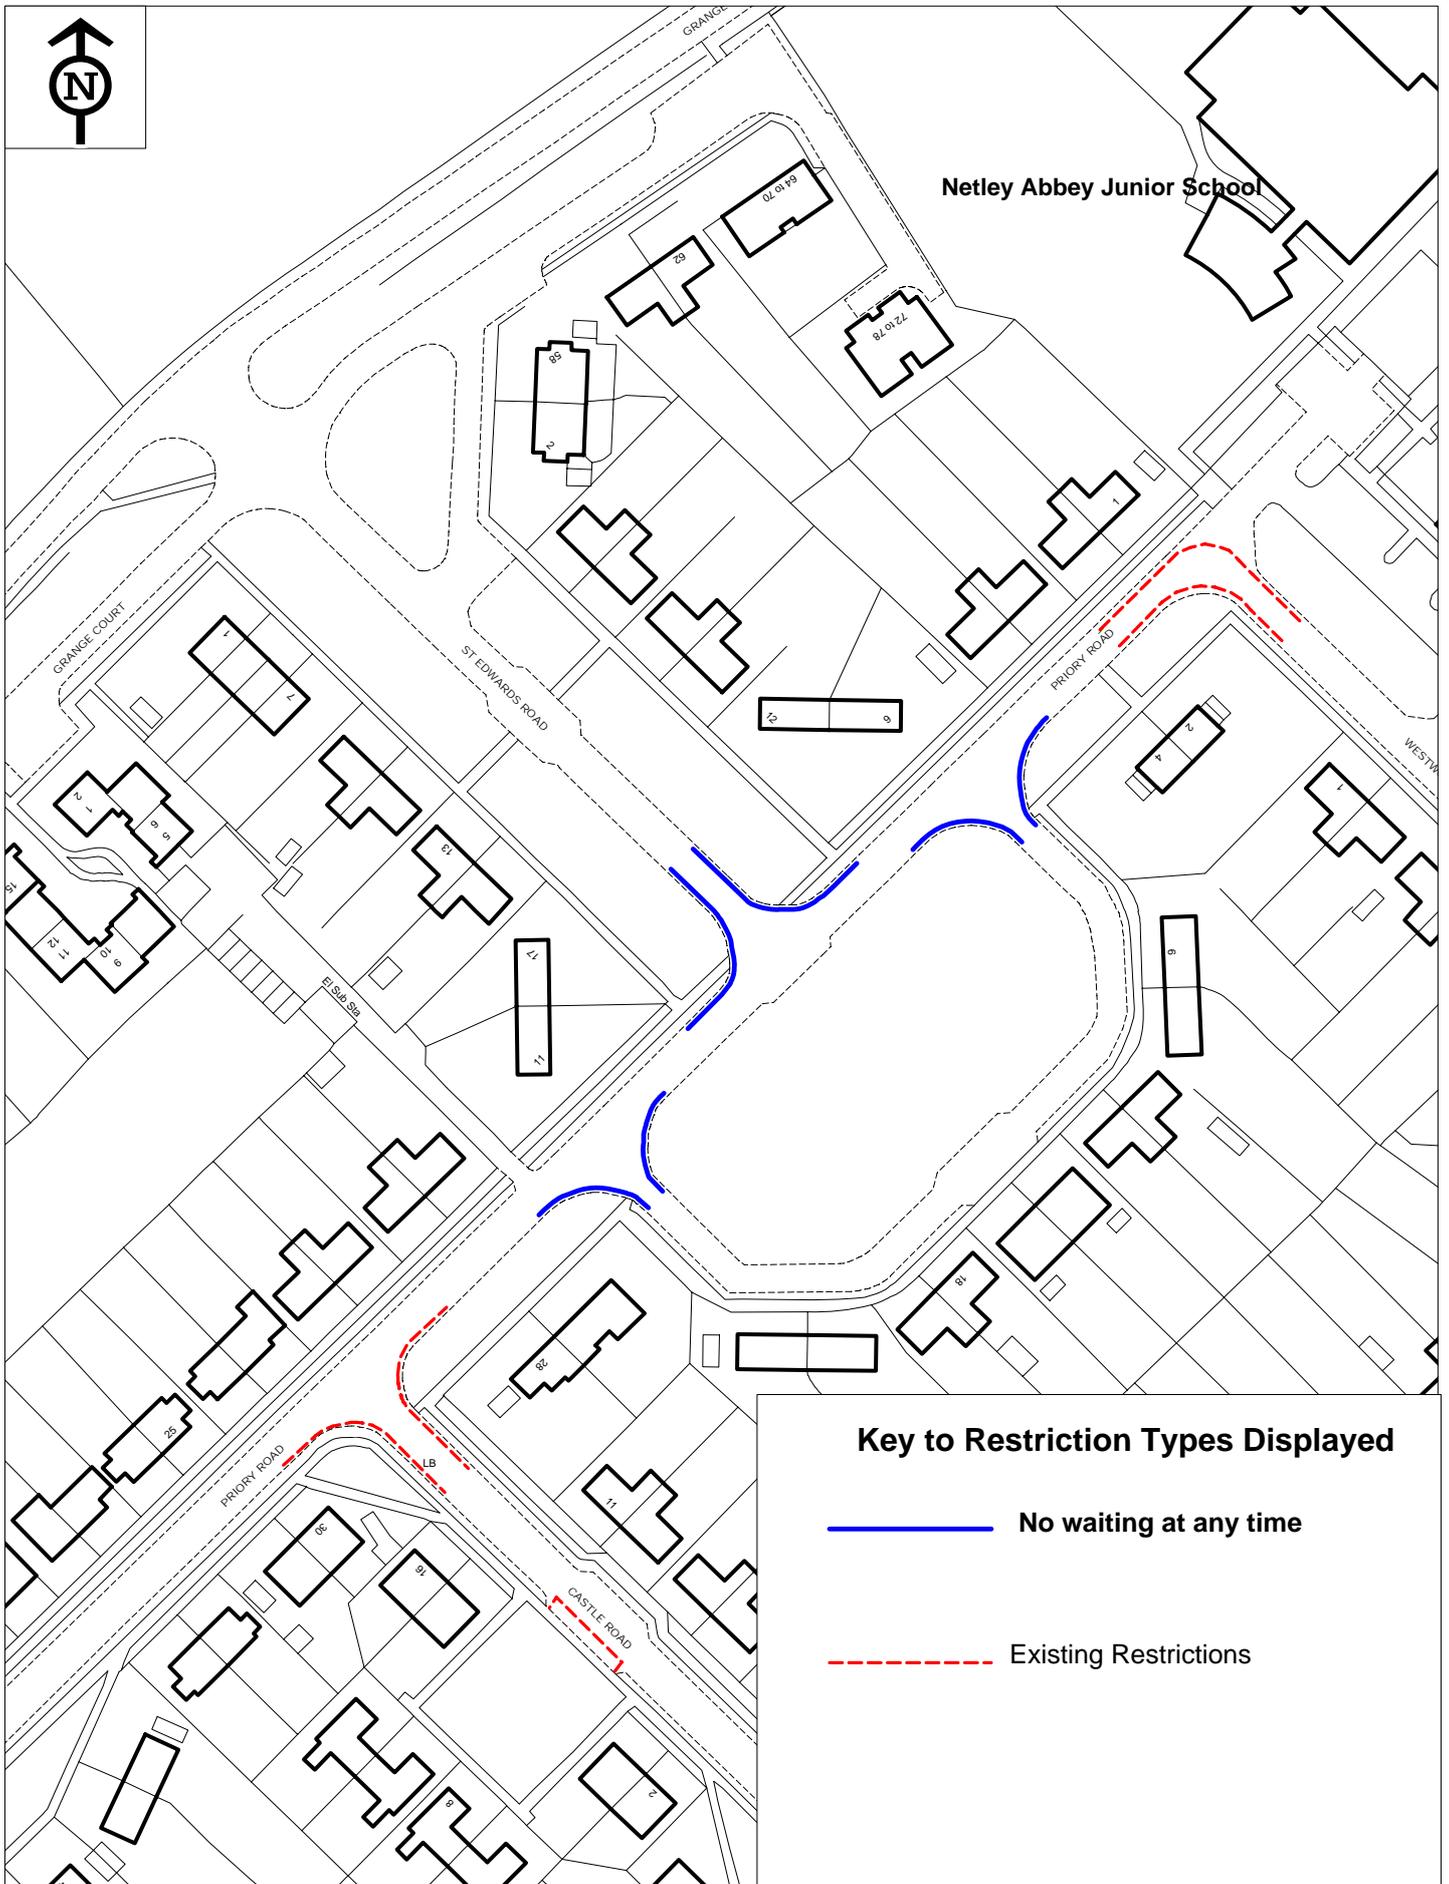

Key to Restriction Types Displayed

 No waiting at any time


 Existing Restrictions



BHH Various Order 2016 - Priory Road/ St Edwards Road Proposed No Waiting At Any Time

© Crown copyright. All rights reserved
Eastleigh Borough Council
Licence No. 100019622 2016

SCALE	NTS
DATE	21/09/2016
DRAWING No.	TM01/01703/007
DRAWN BY	AM
CHECKED BY	SRW

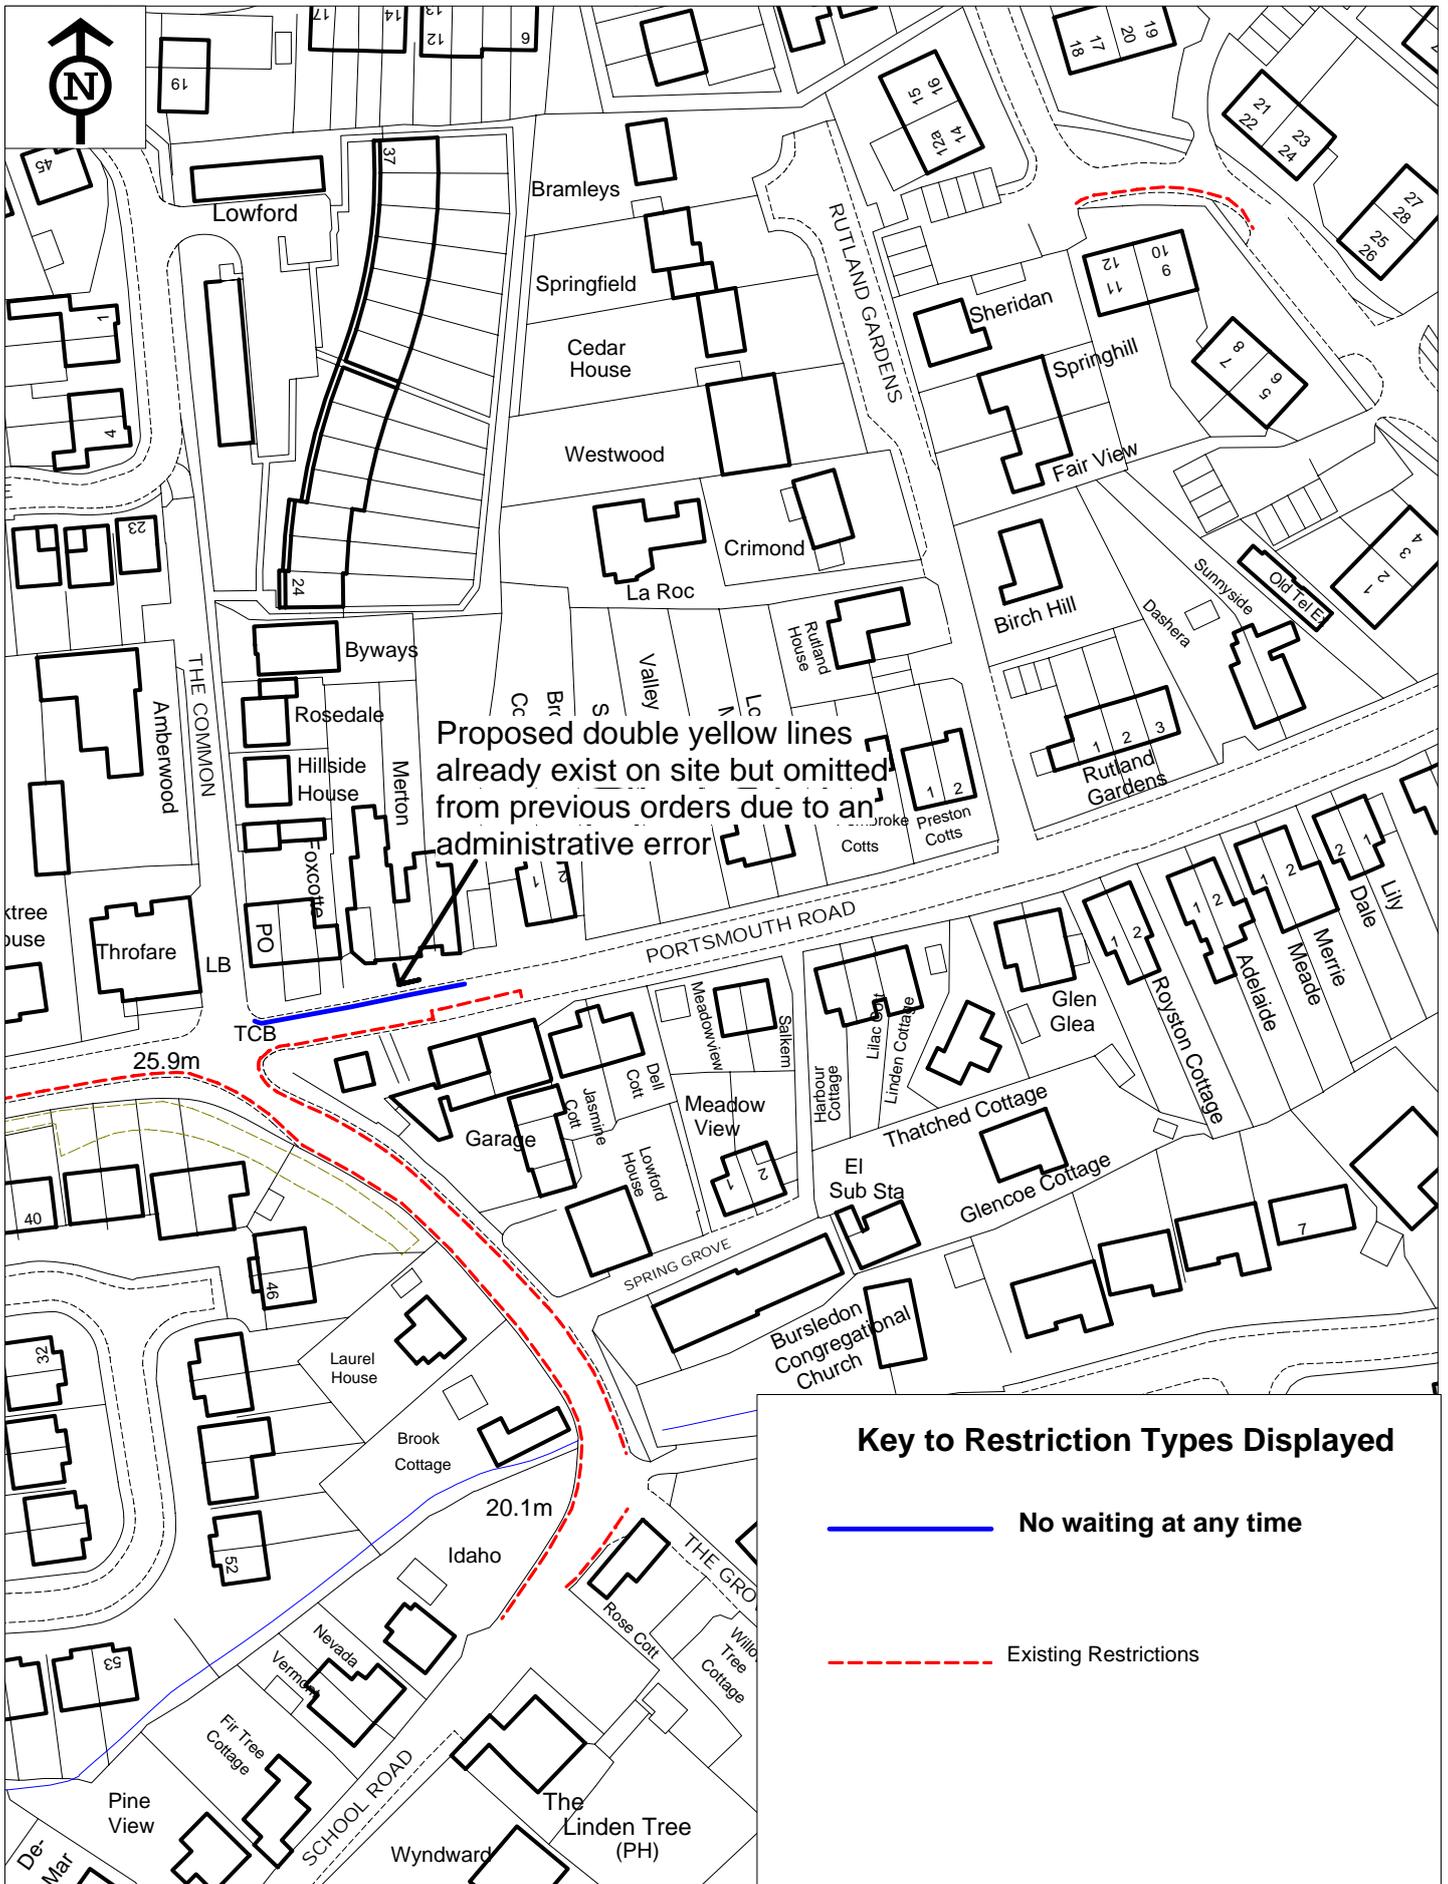

Key to Restriction Types Displayed

 No waiting at any time

 Existing Restrictions



**BHH Various Order 2016 - Portsmouth Road
No Waiting At Any Time**

© Crown copyright. All rights reserved
Eastleigh Borough Council
Licence No. 100019622 2016


SCALE	NTS
DATE	21/09/2016
DRAWING No.	TM01/01703/008
DRAWN BY	AM
CHECKED BY	SRW



**BHH Various Order 2016 - Station Road
Proposed No Waiting At Any Time**

© Crown copyright. All rights reserved
Eastleigh Borough Council
Licence No. 100019622 2016

SCALE	NTS
DATE	05/10/2016
DRAWING No.	TM01/01703/009
DRAWN BY	AM
CHECKED BY	TH

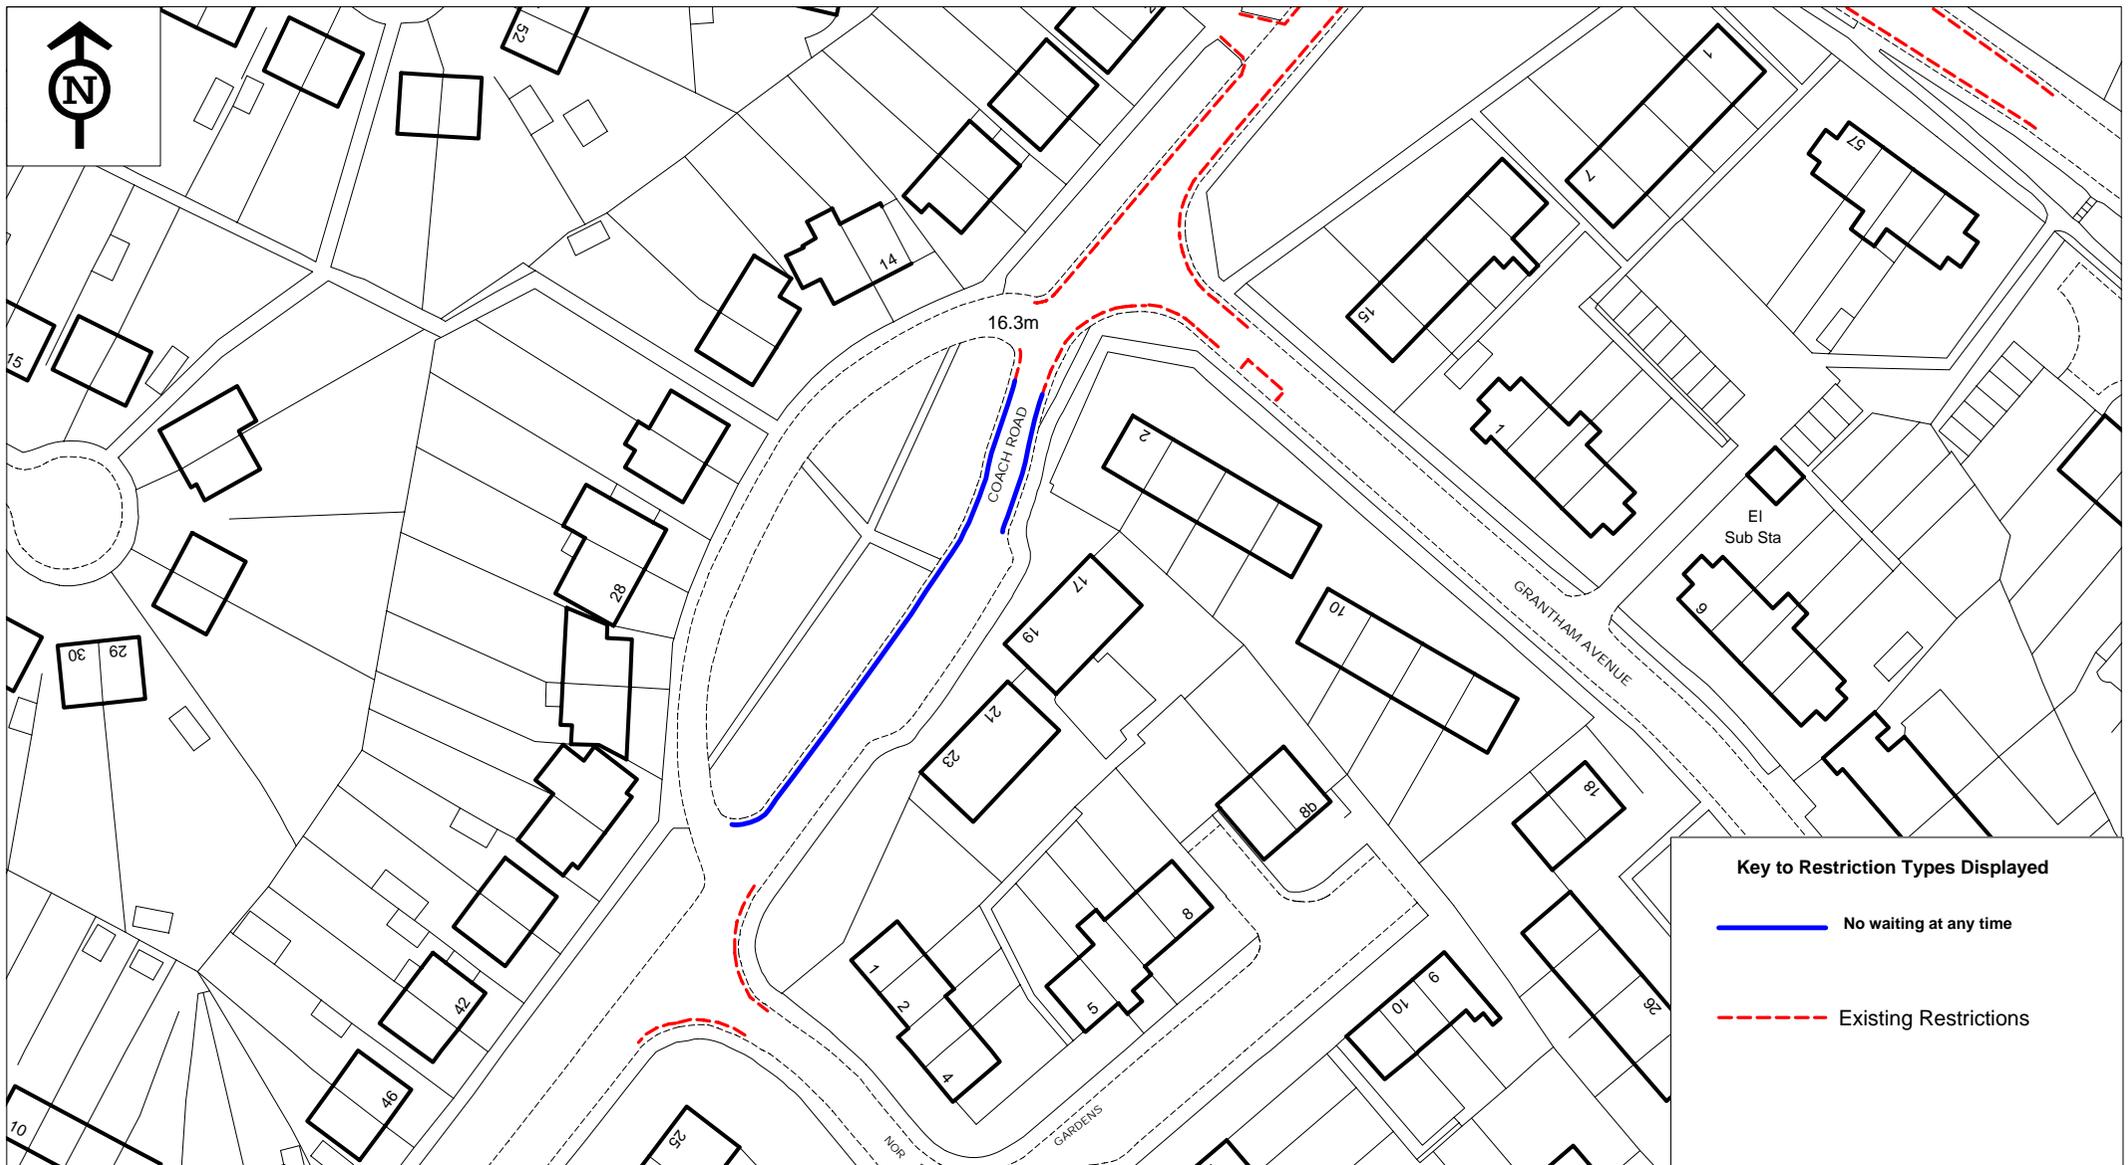

Key to Restriction Types Displayed

- No waiting at any time
- - - - - Existing Restrictions



BHH Various Order 2016 - Coach Road
Proposed No Waiting At Any Time

© Crown copyright. All rights reserved
Eastleigh Borough Council
Licence No. 100019622 2016

SCALE	NTS
DATE	24/10/2016
DRAWING No.	TM01/01703/010
DRAWN BY	AM
CHECKED BY	SRW