


Location Plan

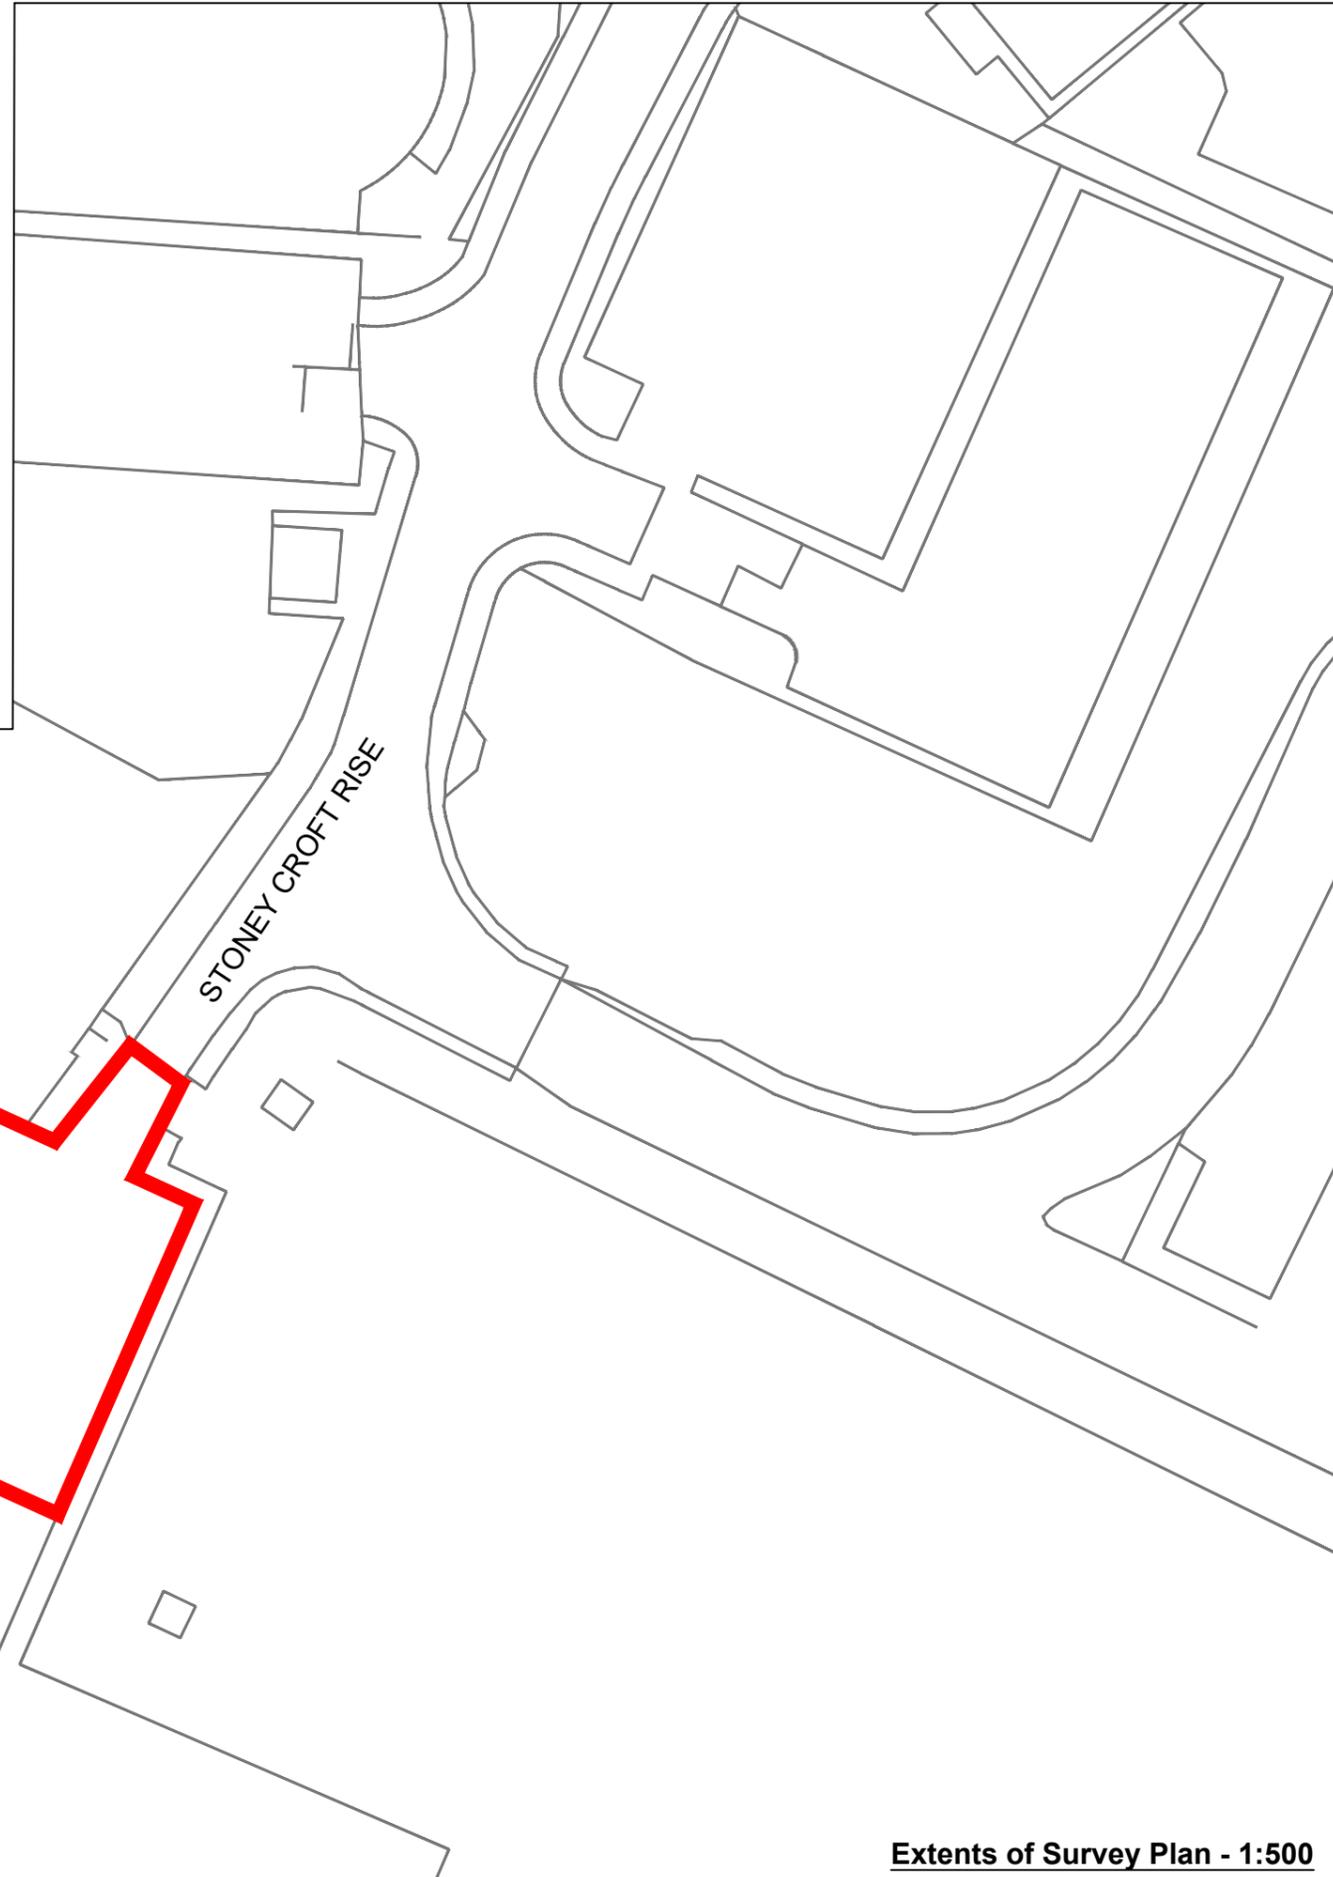

Extents of Survey Plan - 1:500

Key



Car Park to be covered by a Traffic Regulation Order

Status: STATUS			
Rev:	Date:	Description:	Chkd:

Reproduced from the Ordnance Survey mapping with the permission of Her Majesty's Stationery Office (C) Crown copyright. Unauthorised reproduction infringes Crown copyright and may lead to prosecution or civil proceedings. Licence No. 100019622 (2021)



**TRANSPORTATION AND ENGINEERING
NEIGHBOURHOOD SERVICES**
Eastleigh House,
Upper Market Street, Eastleigh,
Hampshire, SO50 9YN
Telephone: (023) 8068 8000
Email: engineers@eastleigh.gov.uk

**Neighbourhood
Services**

Scheme: PROJECT FREESPACE

Title: PROJECT FREESPACE CAR PARK

Scale @ A3: AS SHOWN Date: 01/11/23 Drawn by: CR Checked by: .TJ

Drawing No.: FS/01/2023 Project No.: Rev: