

**Key to Restriction Types Displayed**

 **No waiting at any time**


 **Existing Restrictions**



**HEWEB Various 2016 - Church Lane  
Proposed Waiting Restrictions - Option 3**

© Crown copyright. All rights reserved  
Eastleigh Borough Council  
Licence No. 100019622 2016

SCALE	NTS
DATE	26/09/2016
DRAWING No.	TM01/01699/004 (3)
DRAWN BY	AM
CHECKED BY	SRW

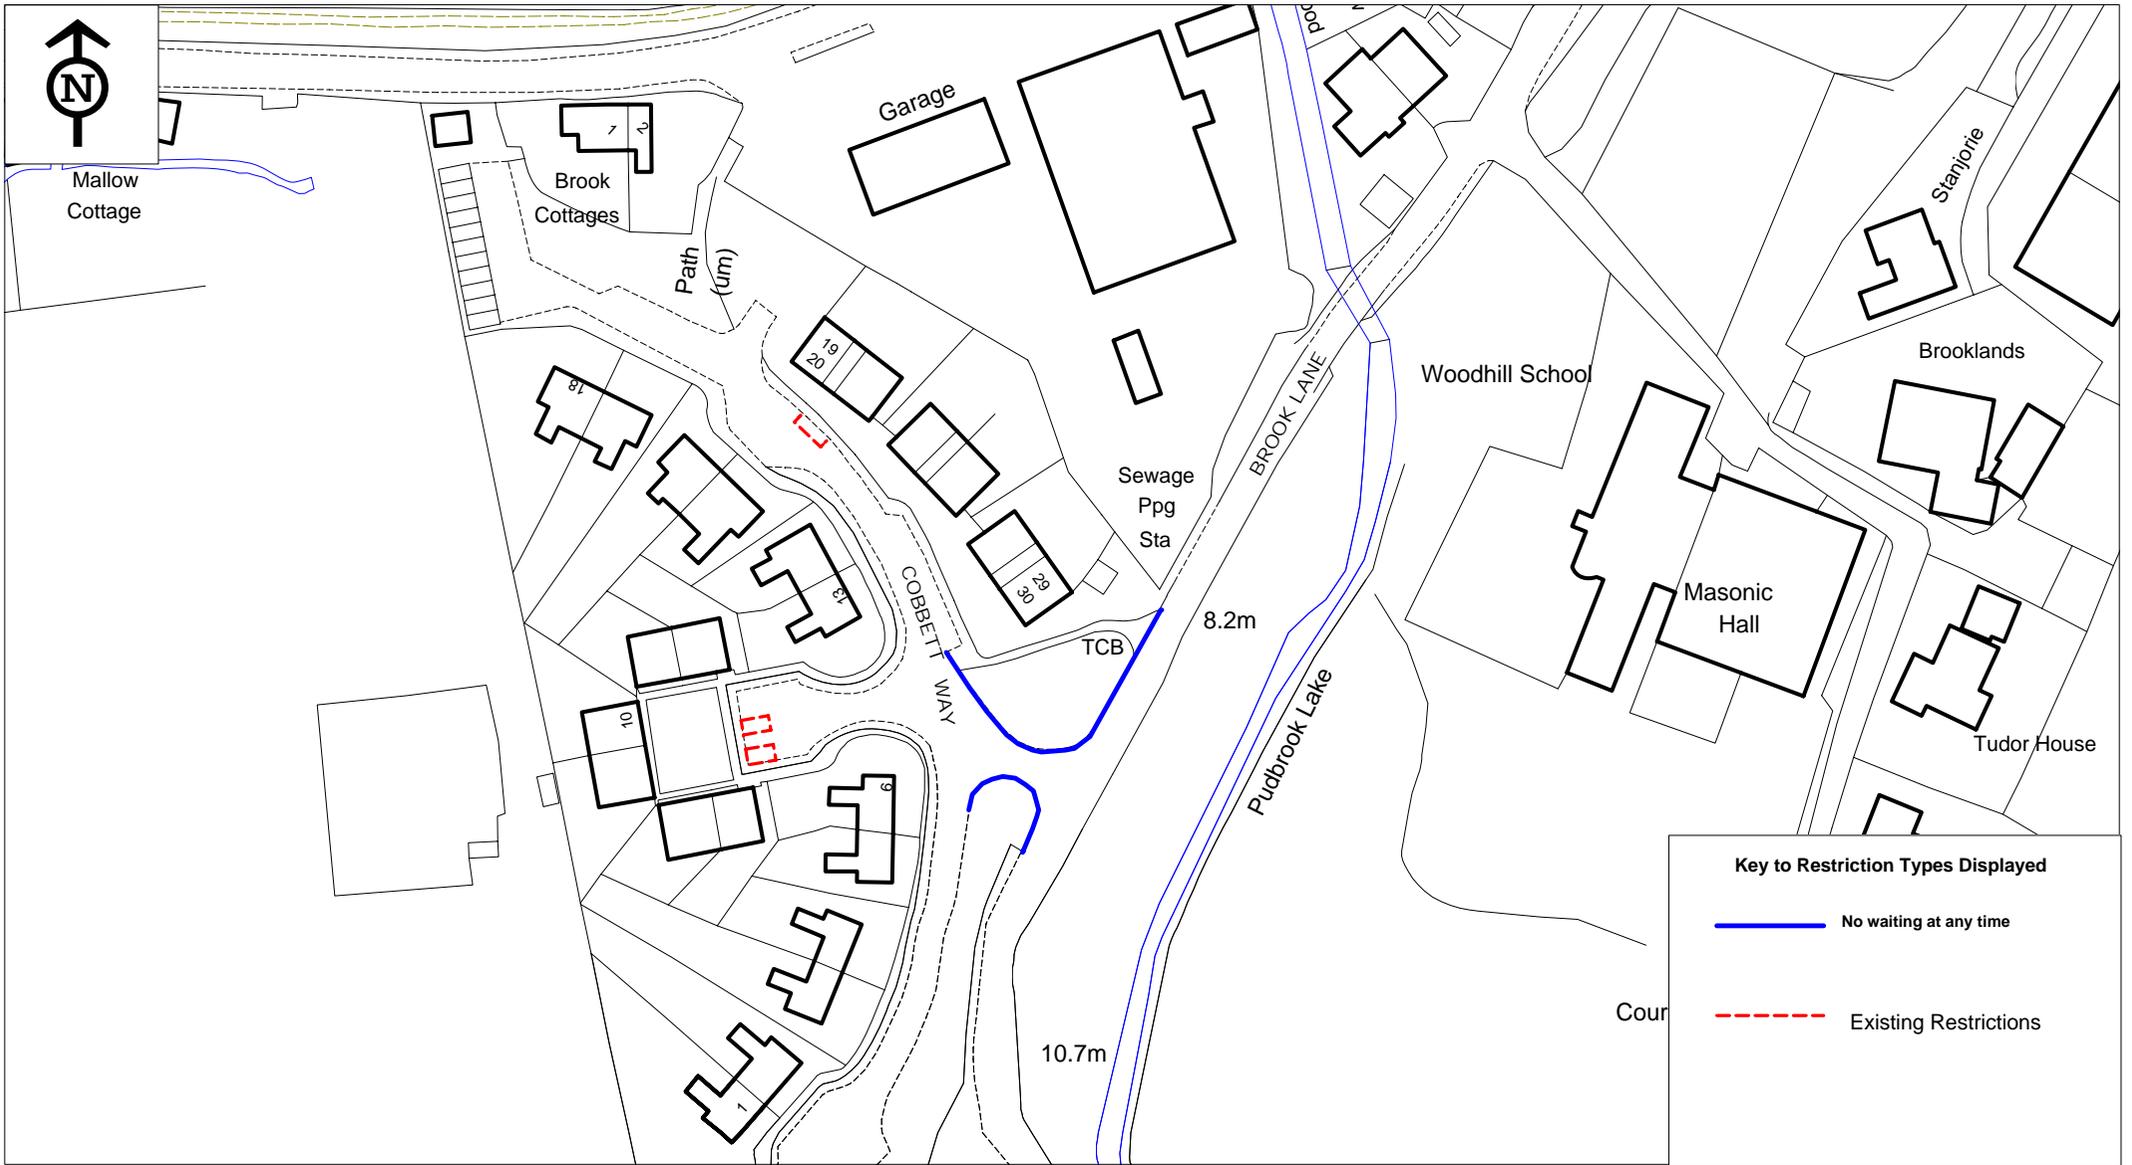

**Key to Restriction Types Displayed**

	No waiting at any time
	Existing Restrictions



HEWEB Various 2016 - Cobbett Way  
Proposed Prohibition of Waiting At Any Time

© Crown copyright. All rights reserved  
Eastleigh Borough Council  
Licence No. 100019622 2016

SCALE	NTS
DATE	14/09/2016
DRAWING No.	TM01/01699/007
DRAWN BY	AM
CHECKED BY	TH



**Key to Restriction Types Displayed**

 No waiting Mon-Fri 8am-9am and 2.30pm-3.30pm


 Existing Restrictions



**HEWEB Various 2016 - Cudworth Mead  
Proposed Prohibition of Waiting**

© Crown copyright. All rights reserved  
Eastleigh Borough Council  
Licence No. 100019622 2016

SCALE	NTS
DATE	14/09/2016
DRAWING No.	TM01/01699/005
DRAWN BY	AM
CHECKED BY	TH

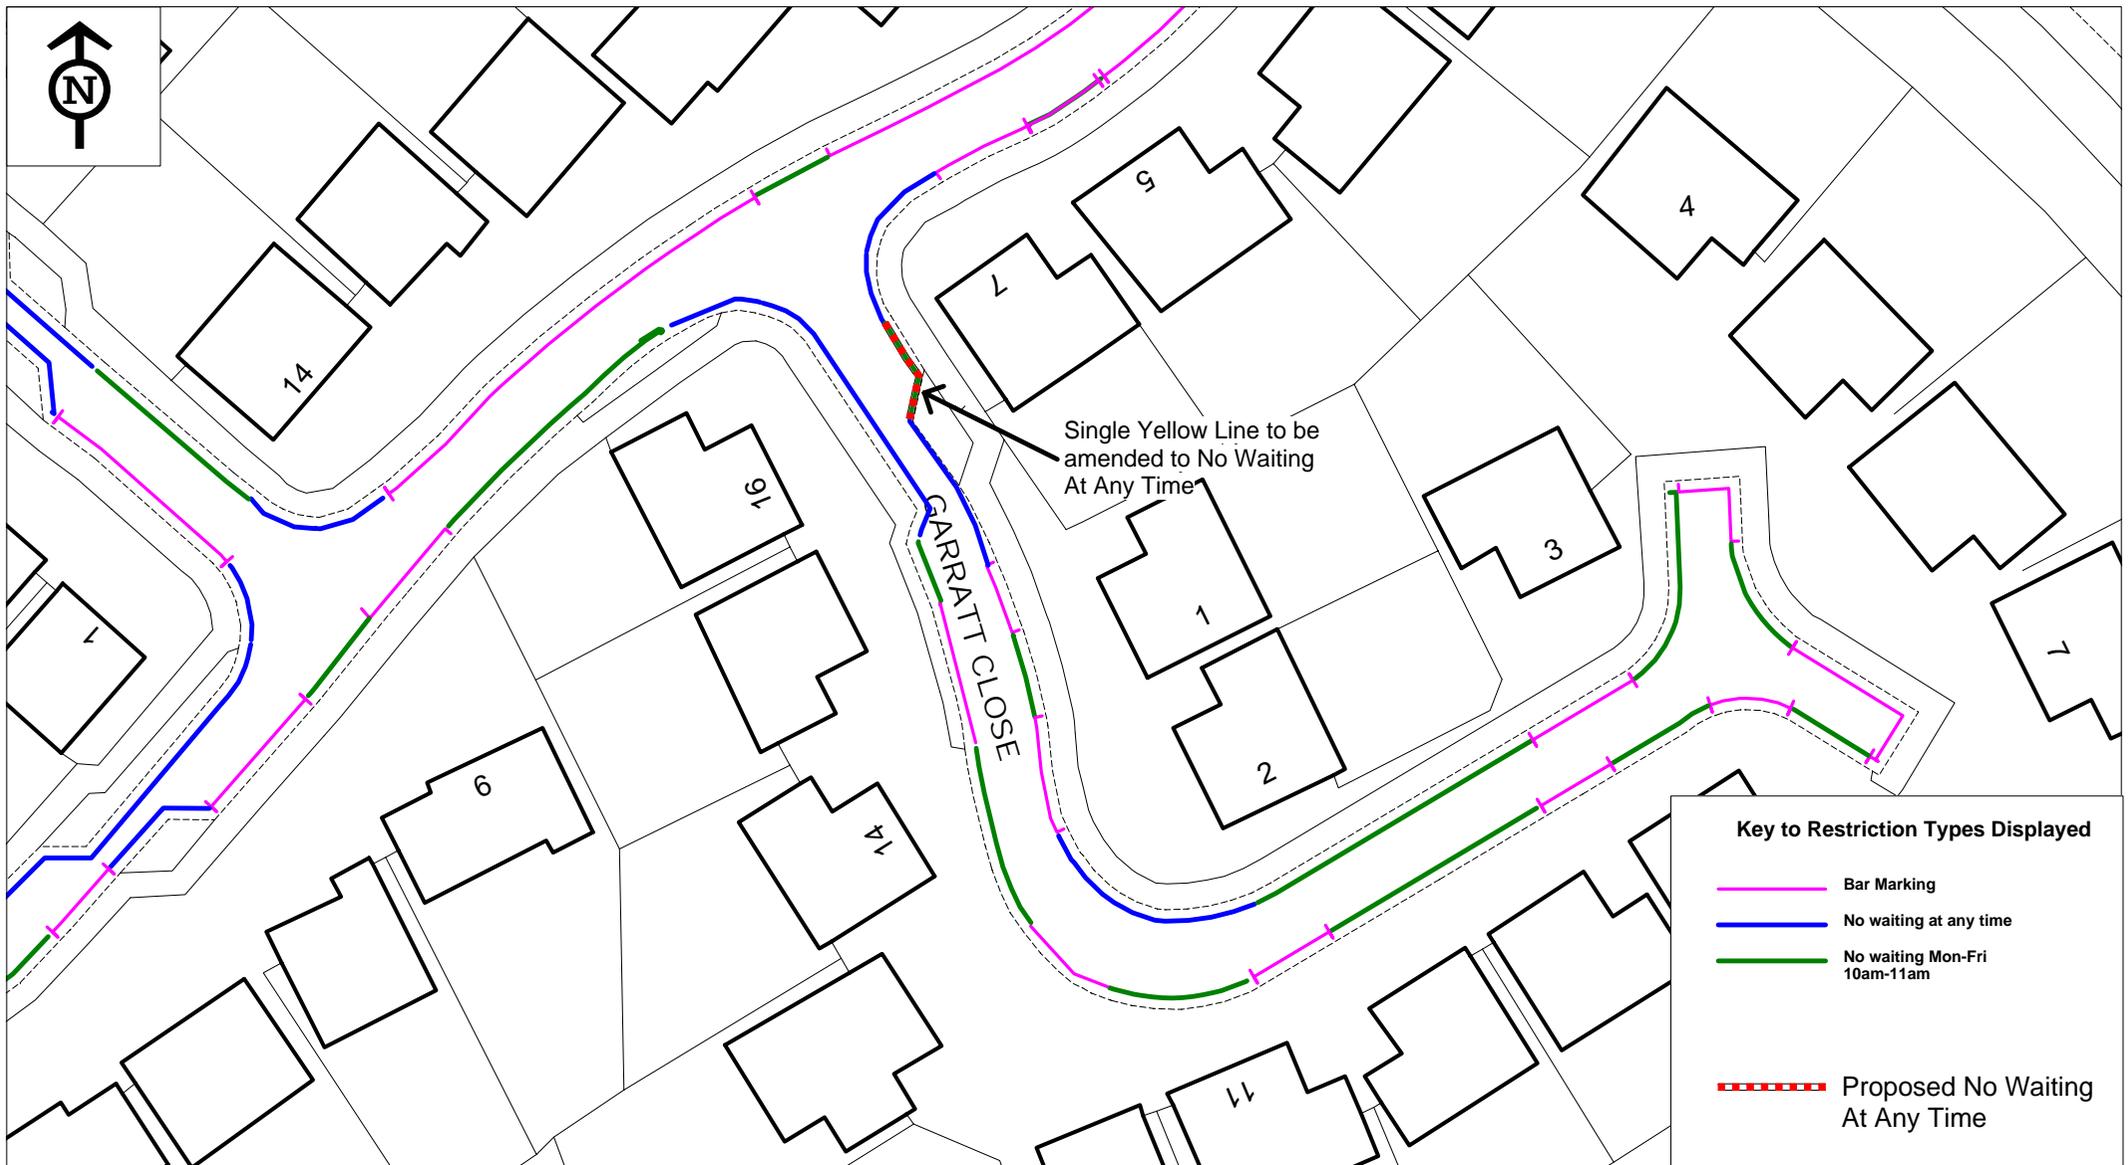

**Key to Restriction Types Displayed**

	Bar Marking
	No waiting at any time
	No waiting Mon-Fri 10am-11am
	Proposed No Waiting At Any Time



HEWEB Various 2016 - Garratt Close  
Proposed No Waiting At Any Time

© Crown copyright. All rights reserved  
Eastleigh Borough Council  
Licence No. 100019622 2016

SCALE	NTS
DATE	14/09/2016
DRAWING No.	TM01/01699/003
DRAWN BY	AM
CHECKED BY	TH



**HEWEB Various 2016 - Hobb Lane  
Proposed Waiting Restrictions**

© Crown copyright. All rights reserved  
Eastleigh Borough Council  
Licence No. 100019622 2016

SCALE	1 : 1250
DATE	14/09/2016
DRAWING No.	TM01/01699/008/1
DRAWN BY	AM
CHECKED BY	TH



**Key to Restriction Types Displayed**

 No waiting at any time



**HEWEB Various Order 2016 - Hobb Lane/Lower Northam Road  
Proposed Prohibition of Waiting**

© Crown copyright. All rights reserved  
Eastleigh Borough Council  
Licence No. 100019622 2016

SCALE	NTS
DATE	27/09/2016
DRAWING No.	TM01/01699/008/2
DRAWN BY	AM
CHECKED BY	TH





**Key to Restriction Types Displayed**

 **No waiting at any time**

 **Existing Restrictions**




**HEWEB Various 2016 - St John's Road  
Proposed Prohibition of Waiting at Any Time**

© Crown copyright. All rights reserved  
Eastleigh Borough Council  
Licence No. 100019622 2016

SCALE	NTS
DATE	14/09/2016
DRAWING No.	TM01/01699/009
DRAWN BY	AM
CHECKED BY	TH



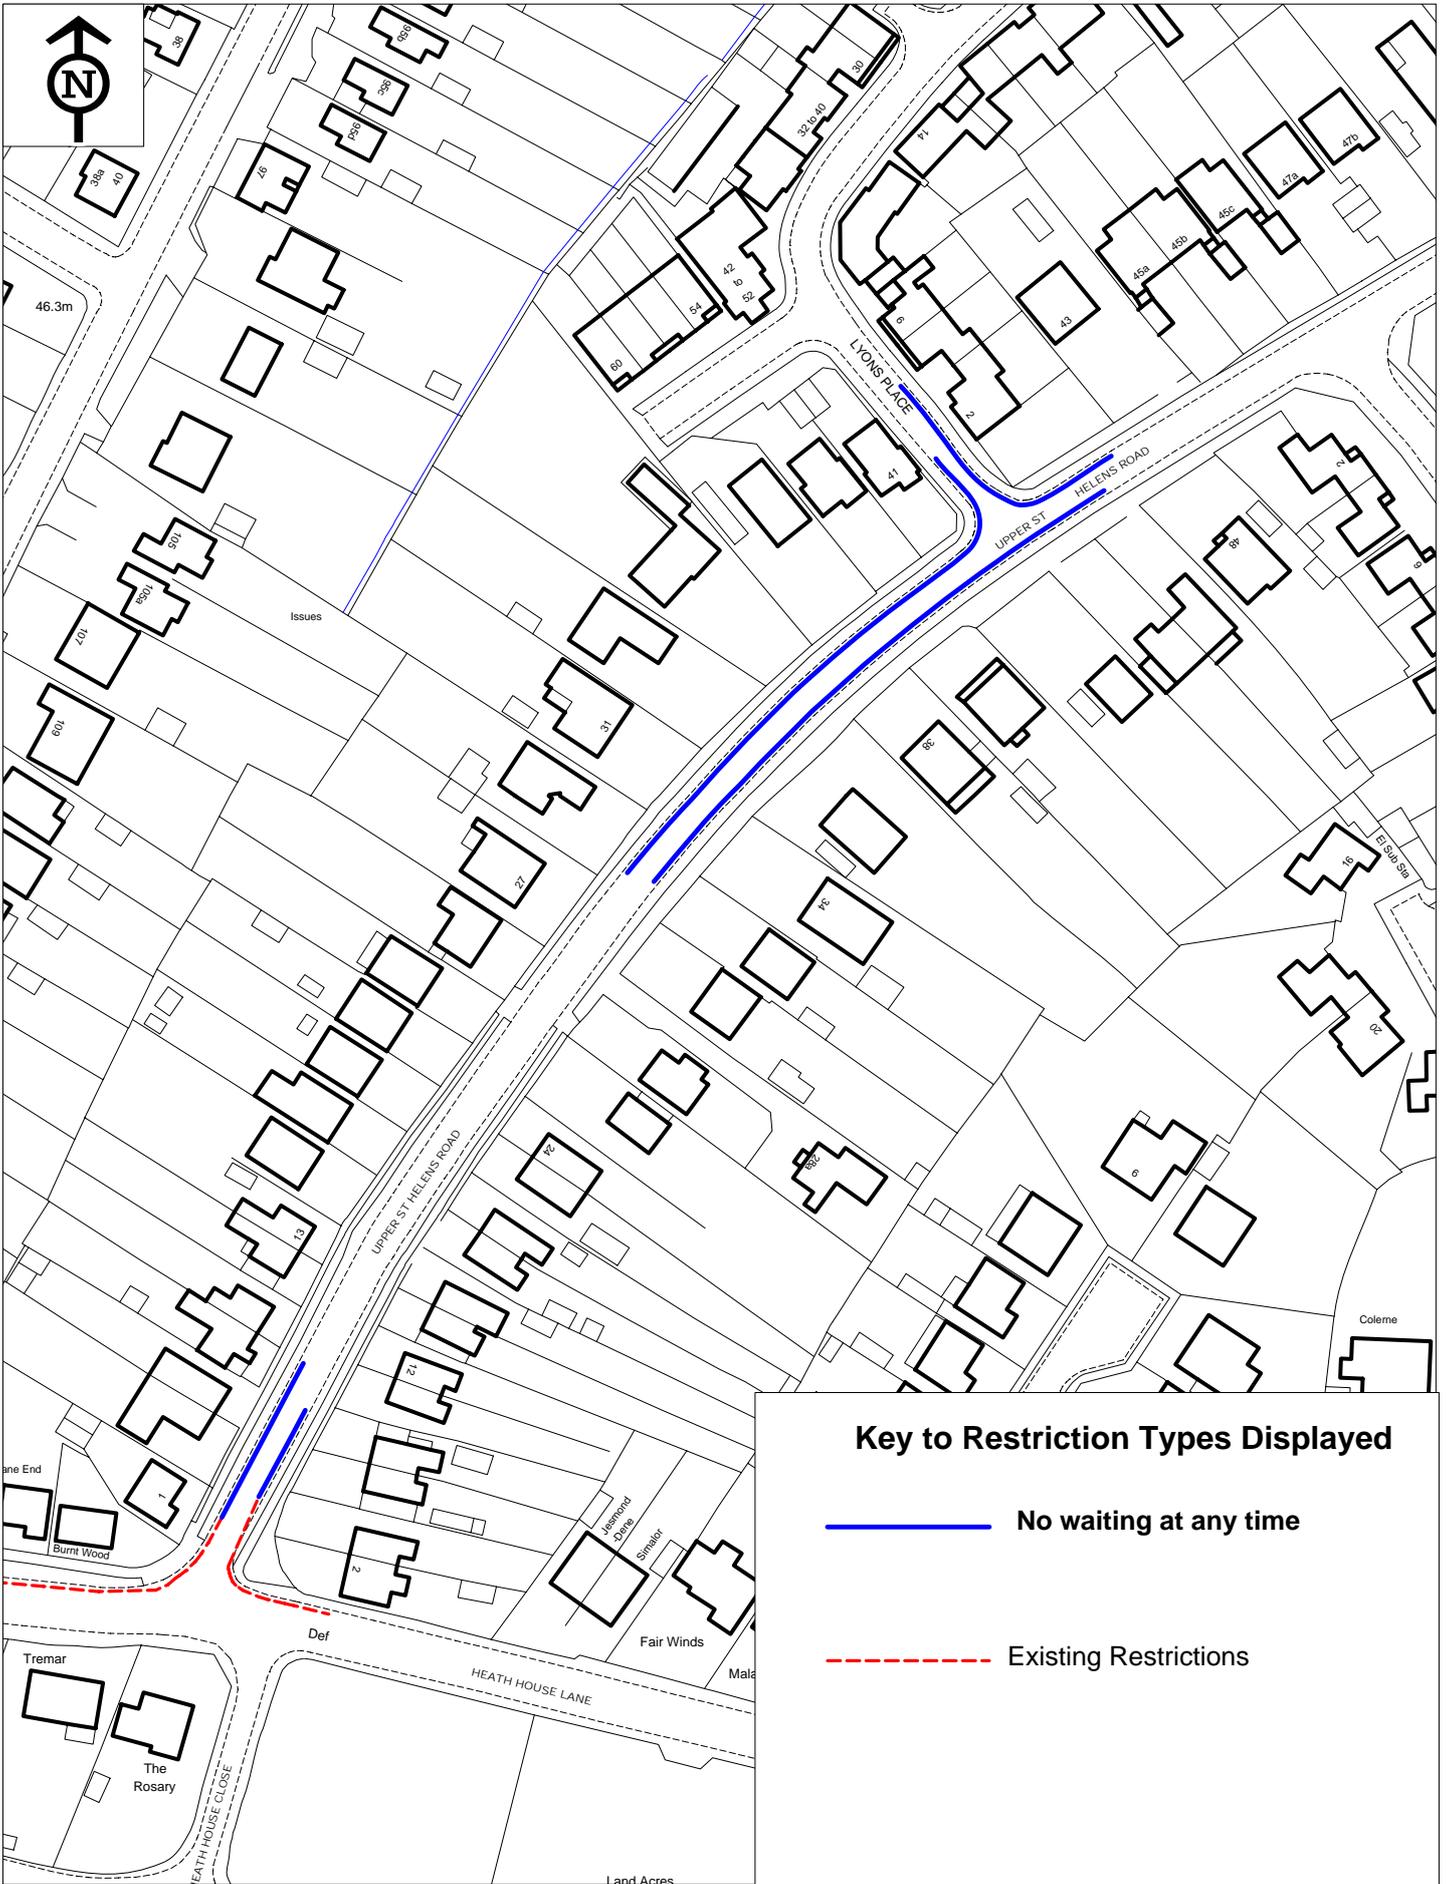

**Key to Restriction Types Displayed**

—————    **No waiting at any time**  
- - - - -    **Existing Restrictions**



HEWEB Various 2016 - Upper St Helens Road/Lyons Place -  
Proposed Prohibition of Waiting At Any Time

© Crown copyright. All rights reserved  
Eastleigh Borough Council  
Licence No. 100019622 2016

SCALE	NTS
DATE	14/09/2016
DRAWING No.	TM01/01699/006
DRAWN BY	AM
CHECKED BY	TH



A 324


COMINES WAY

### Key to Restriction Types Displayed

 No waiting at any time

 Existing Restrictions


Str

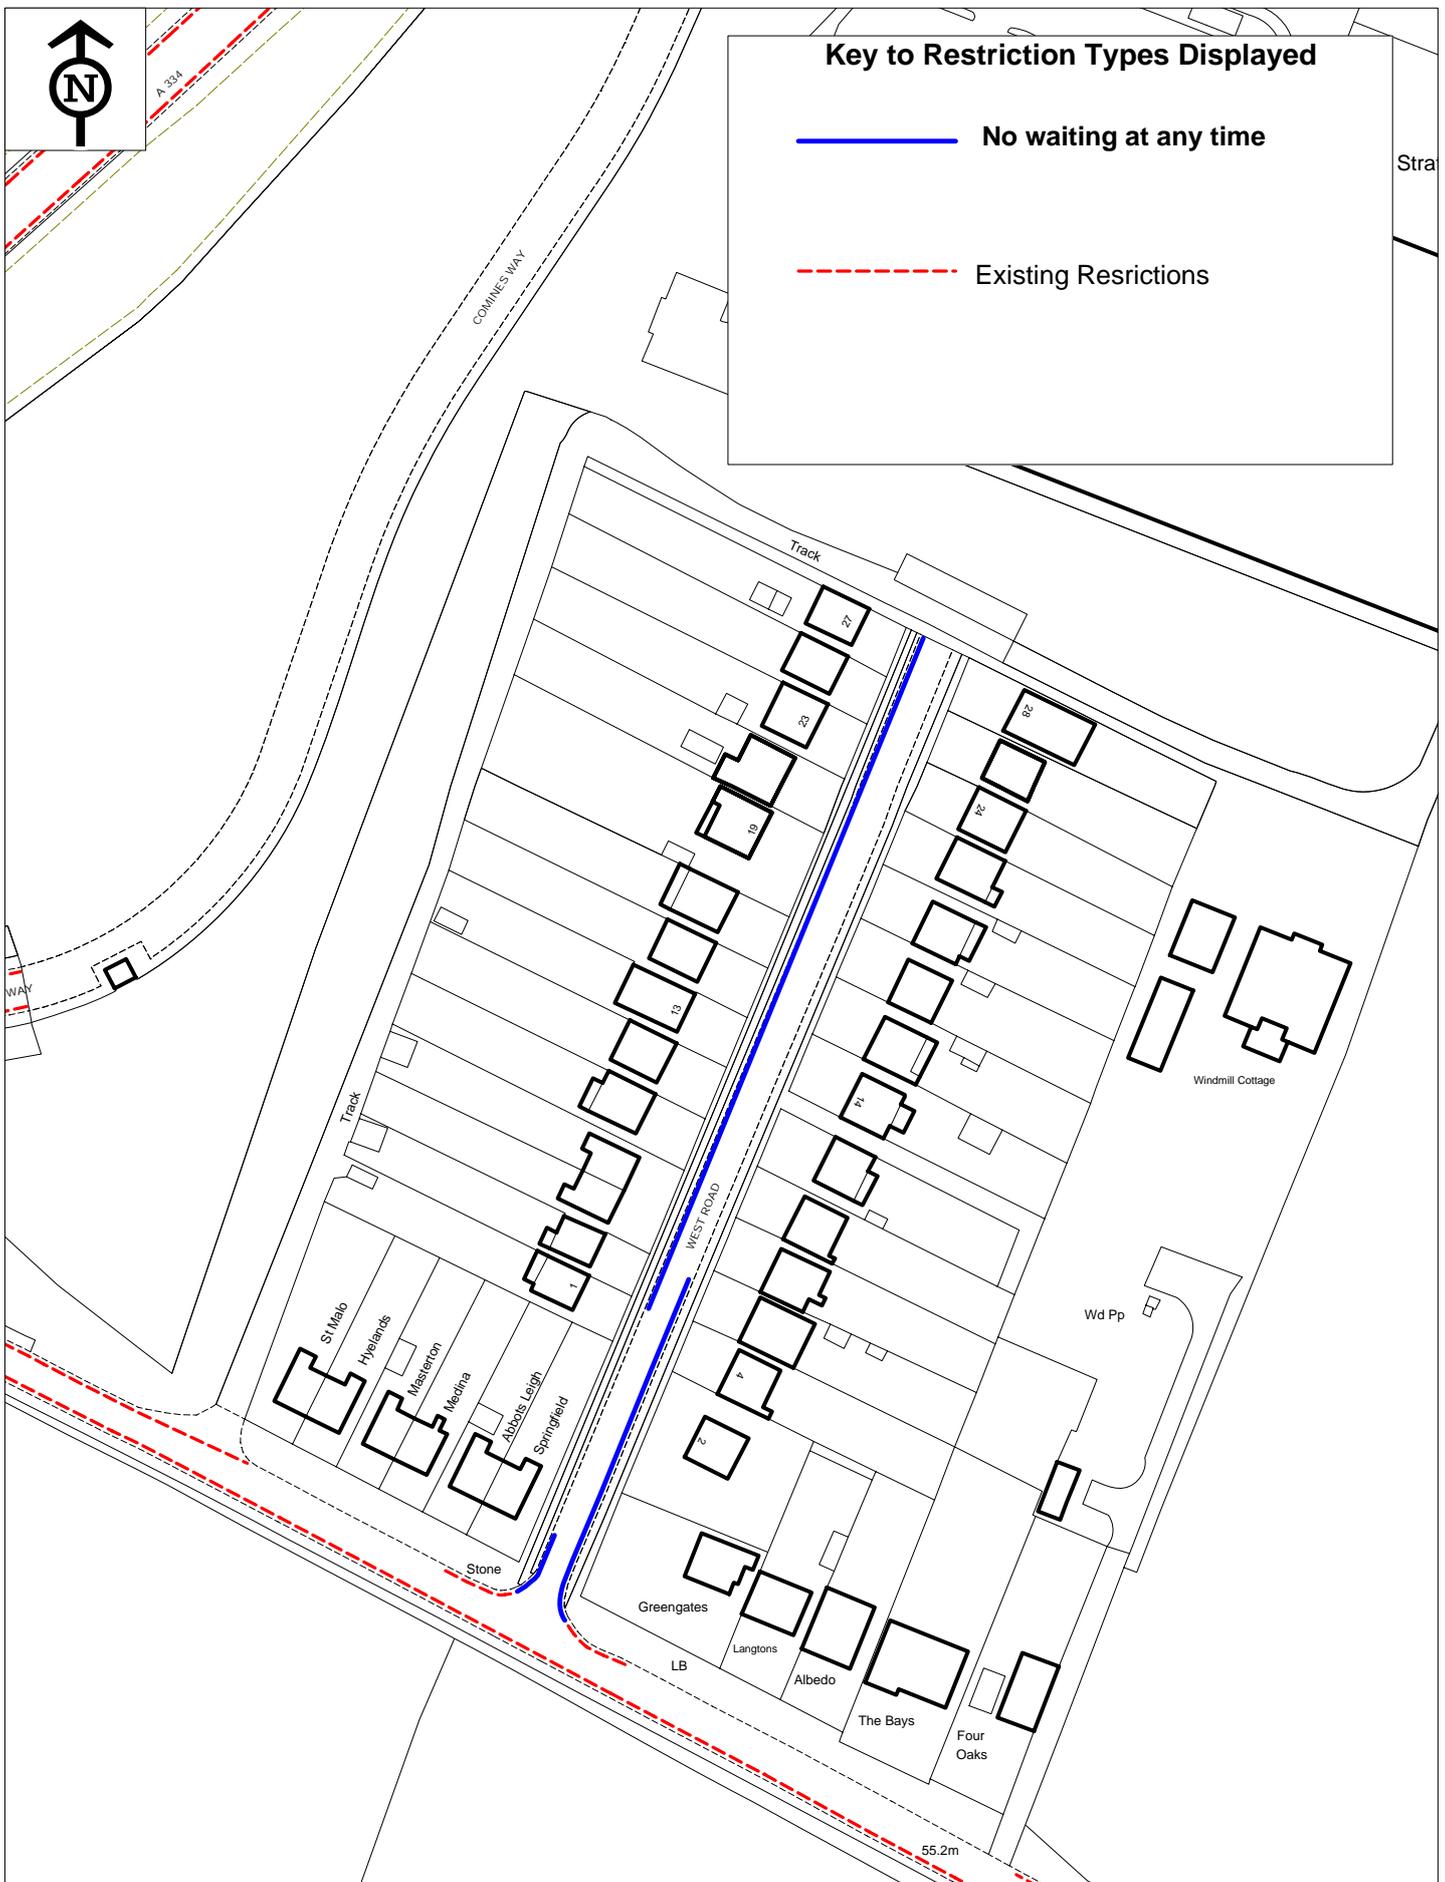

### HEWEB Various 2016 - West Road - Proposed No Waiting At Any Time

© Crown copyright. All rights reserved  
Eastleigh Borough Council  
Licence No. 100019622 2016

SCALE	1 : 1250
DATE	14/09/2016
DRAWING No.	TM01/01699/002
DRAWN BY	AM
CHECKED BY	TH

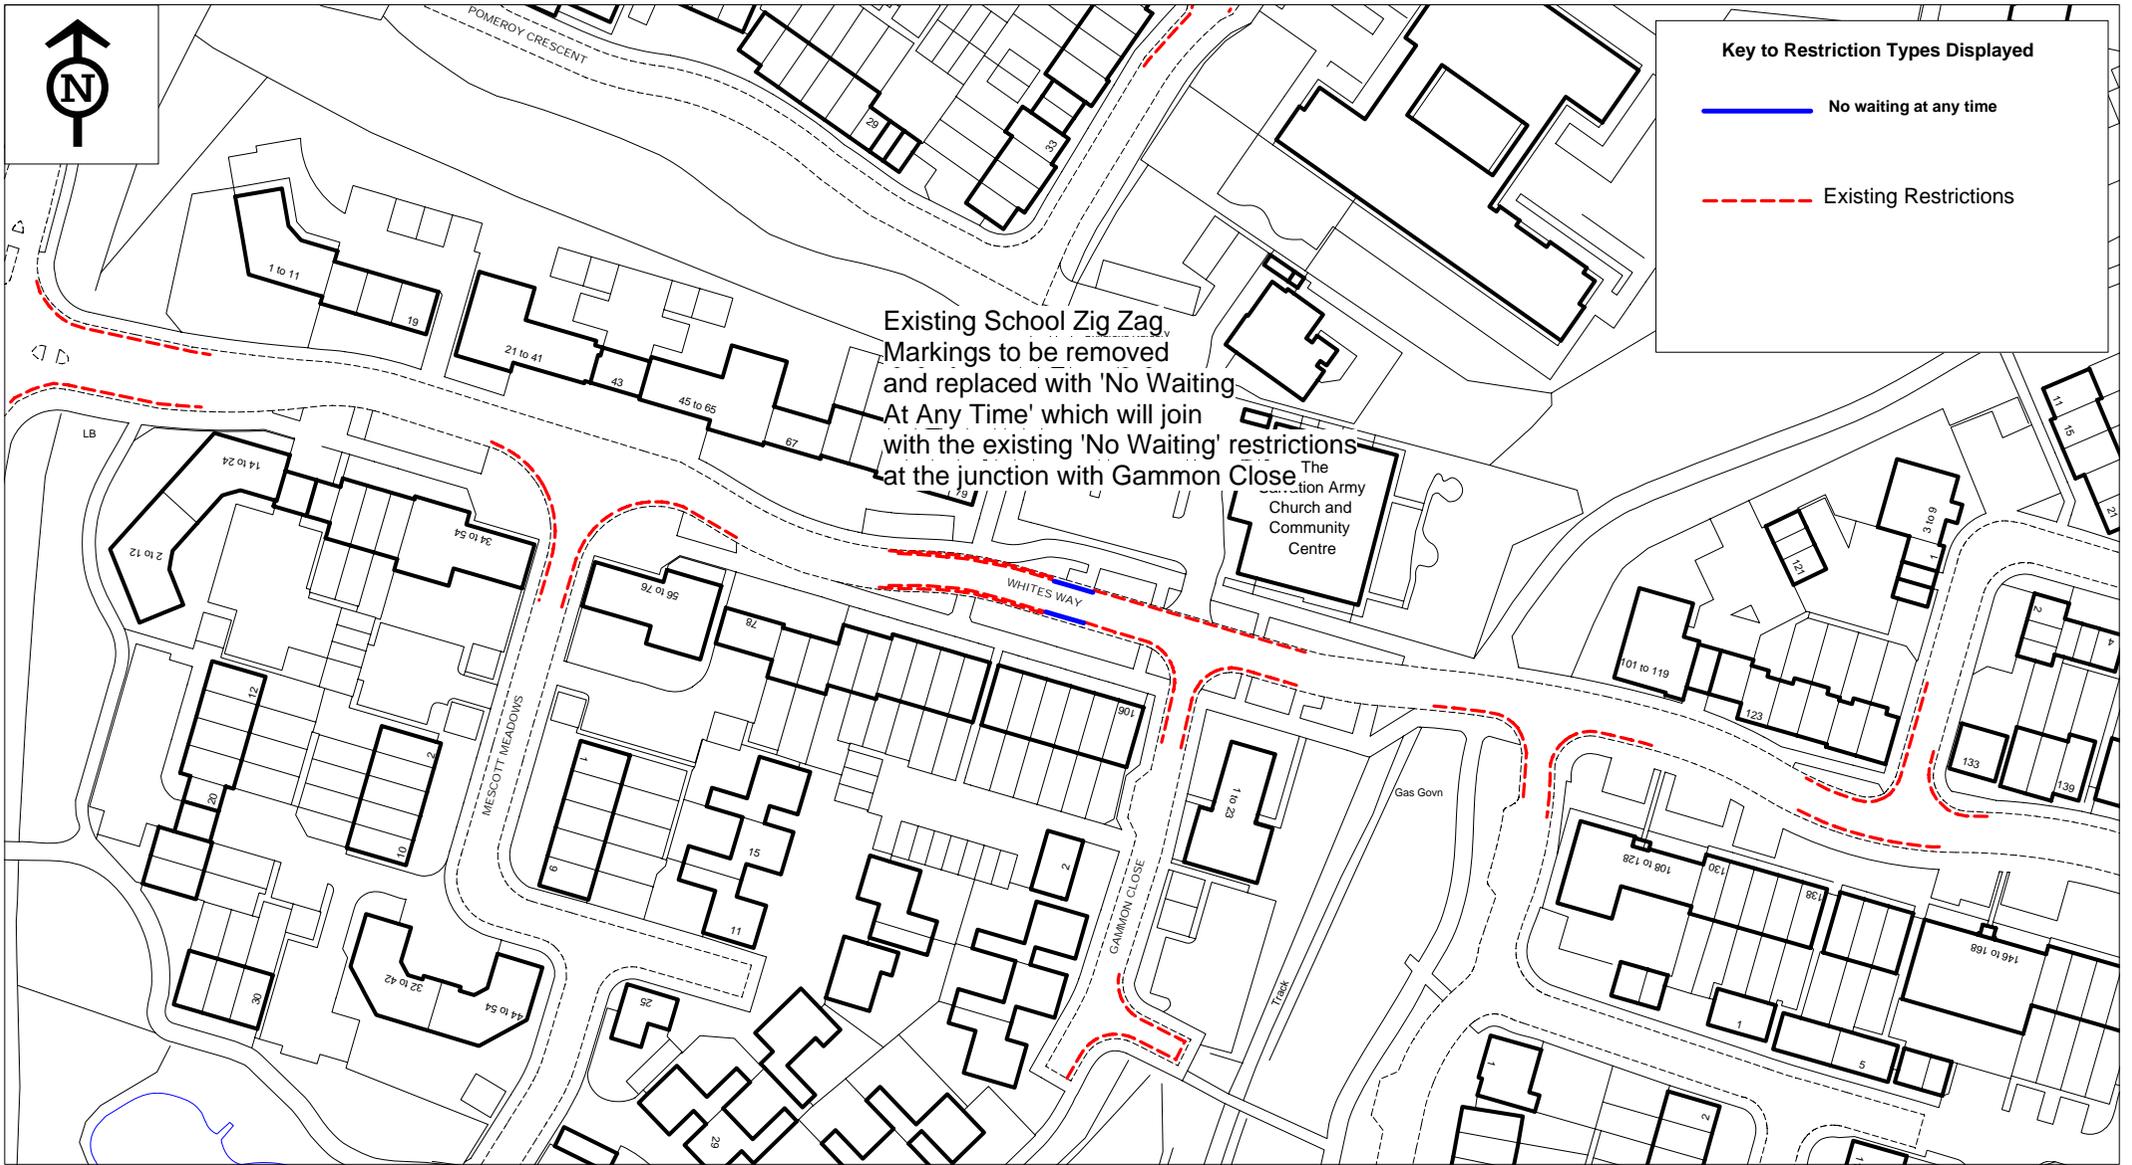

HEWEB Various Order 2016 - Whites Way  
Proposed No Waiting At Any Time

© Crown copyright. All rights reserved  
Eastleigh Borough Council  
Licence No. 100019622 2016

SCALE	NTS
DATE	05/10/2016
DRAWING No.	TM01/01699/011
DRAWN BY	AM
CHECKED BY	TH

