

6. WINCHESTER ROAD SOUTH


This is a small area of detached dwellings to the south of Kings Court. There are a number of important trees which add quality to the local environment.

Development proposals should ensure that:

- ***sufficient garden depth and area is retained by existing or replacement dwellings, commensurate with their size and character, which can accommodate appropriate tree planting in keeping with the character of existing plots.***
- ***no healthy trees would be felled or likely to be damaged***
- ***the design of any new building work, including extensions, is compatible with the character of good quality adjacent properties***



**Winchester Road (toward Kings Court)**

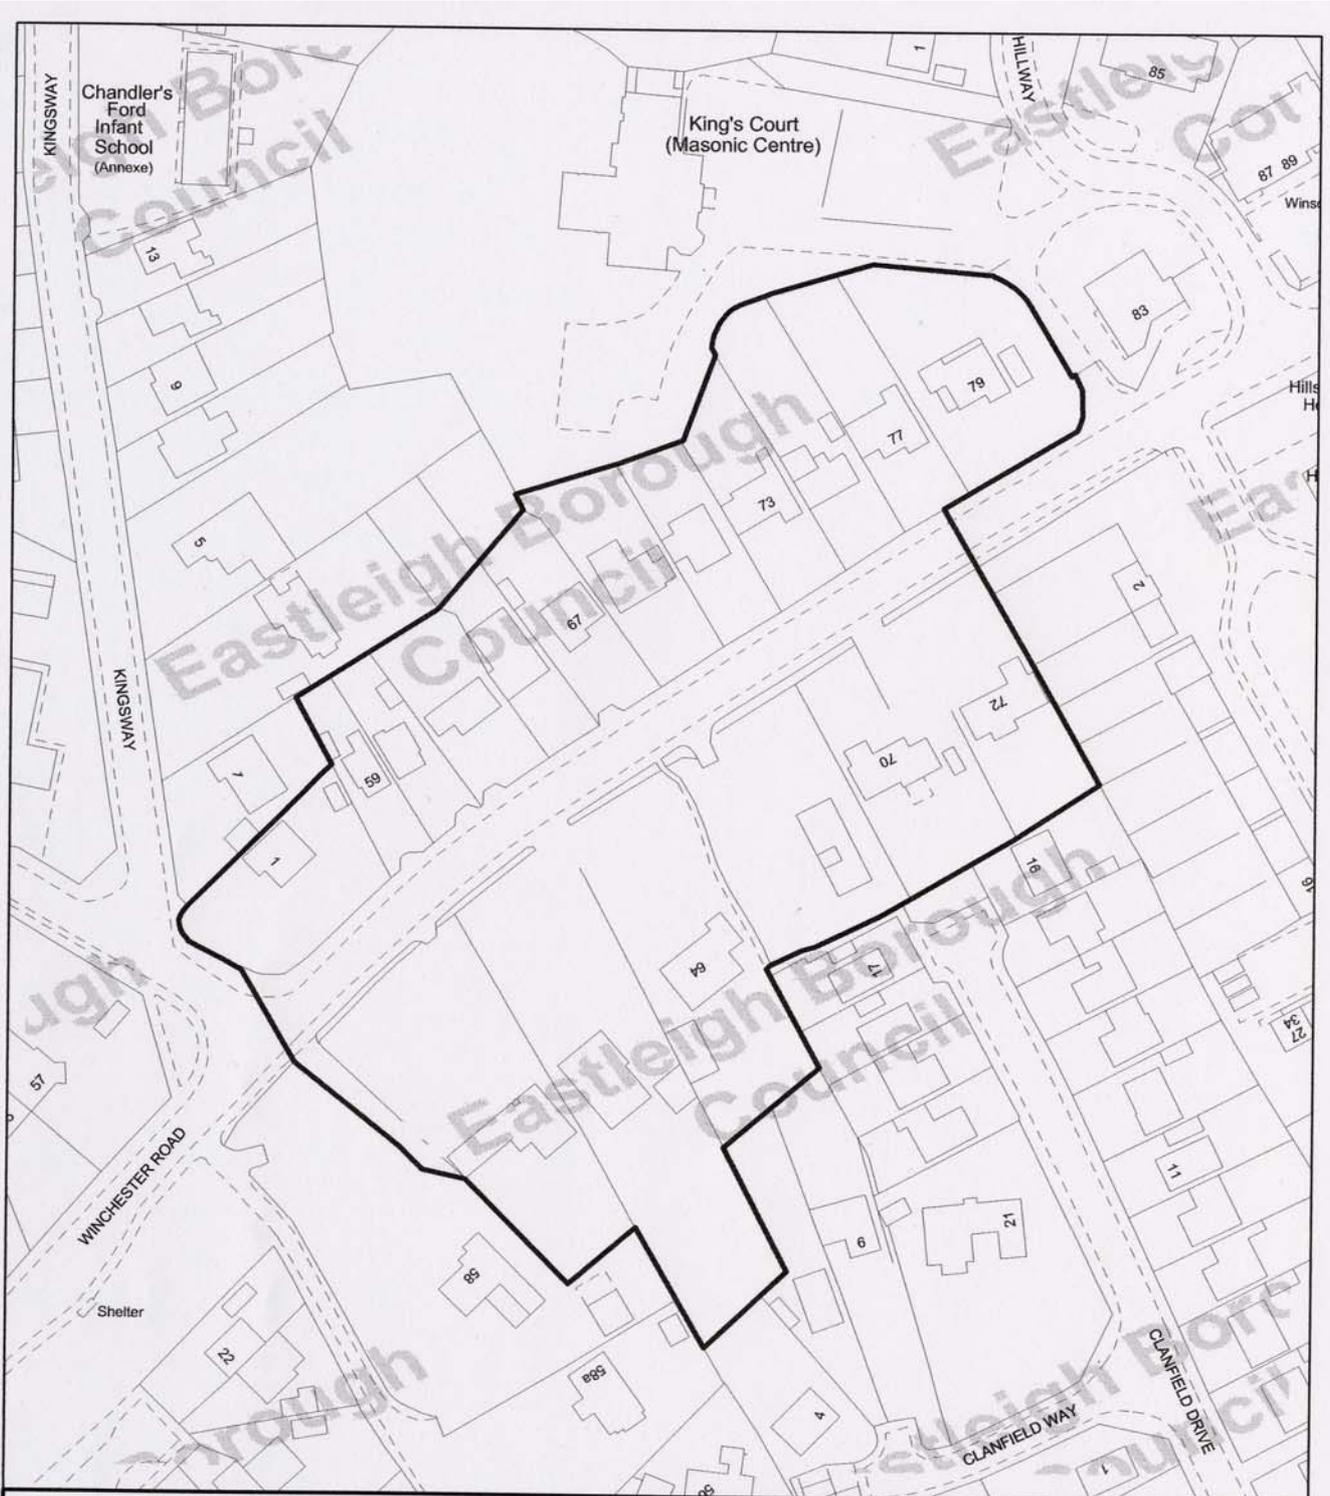

Reproduced from the Ordnance Survey mapping with the permission of Her Majesty's Stationery Office (C) Crown copyright. Unauthorised reproduction infringes Crown copyright and may lead to prosecution or civil proceedings. Licence No. 100019622 (2004)

 <p><b>EASTLEIGH</b> BOROUGH COUNCIL Planning Policy &amp; Design</p>	<p>TITLE Winchester Road South</p>
<p>Civic Offices Leigh Road Eastleigh Hants SO50 9YN Telephone 023 8068 6800 Fax 023 8064 3952</p> 	<p>Map Ref SU4320NE Date 18/10/2004 Scale 1:1250 Name</p>