

LAND AT FAIROAK, BISHOPSTOKE AND STOKE PARK

Land control plan


Scale
1:20,000@A3

Date
10.04.18

Drawing ref:
1185.001LC

KEY

-  Highwood Land LLP
-  Drew Smith Group

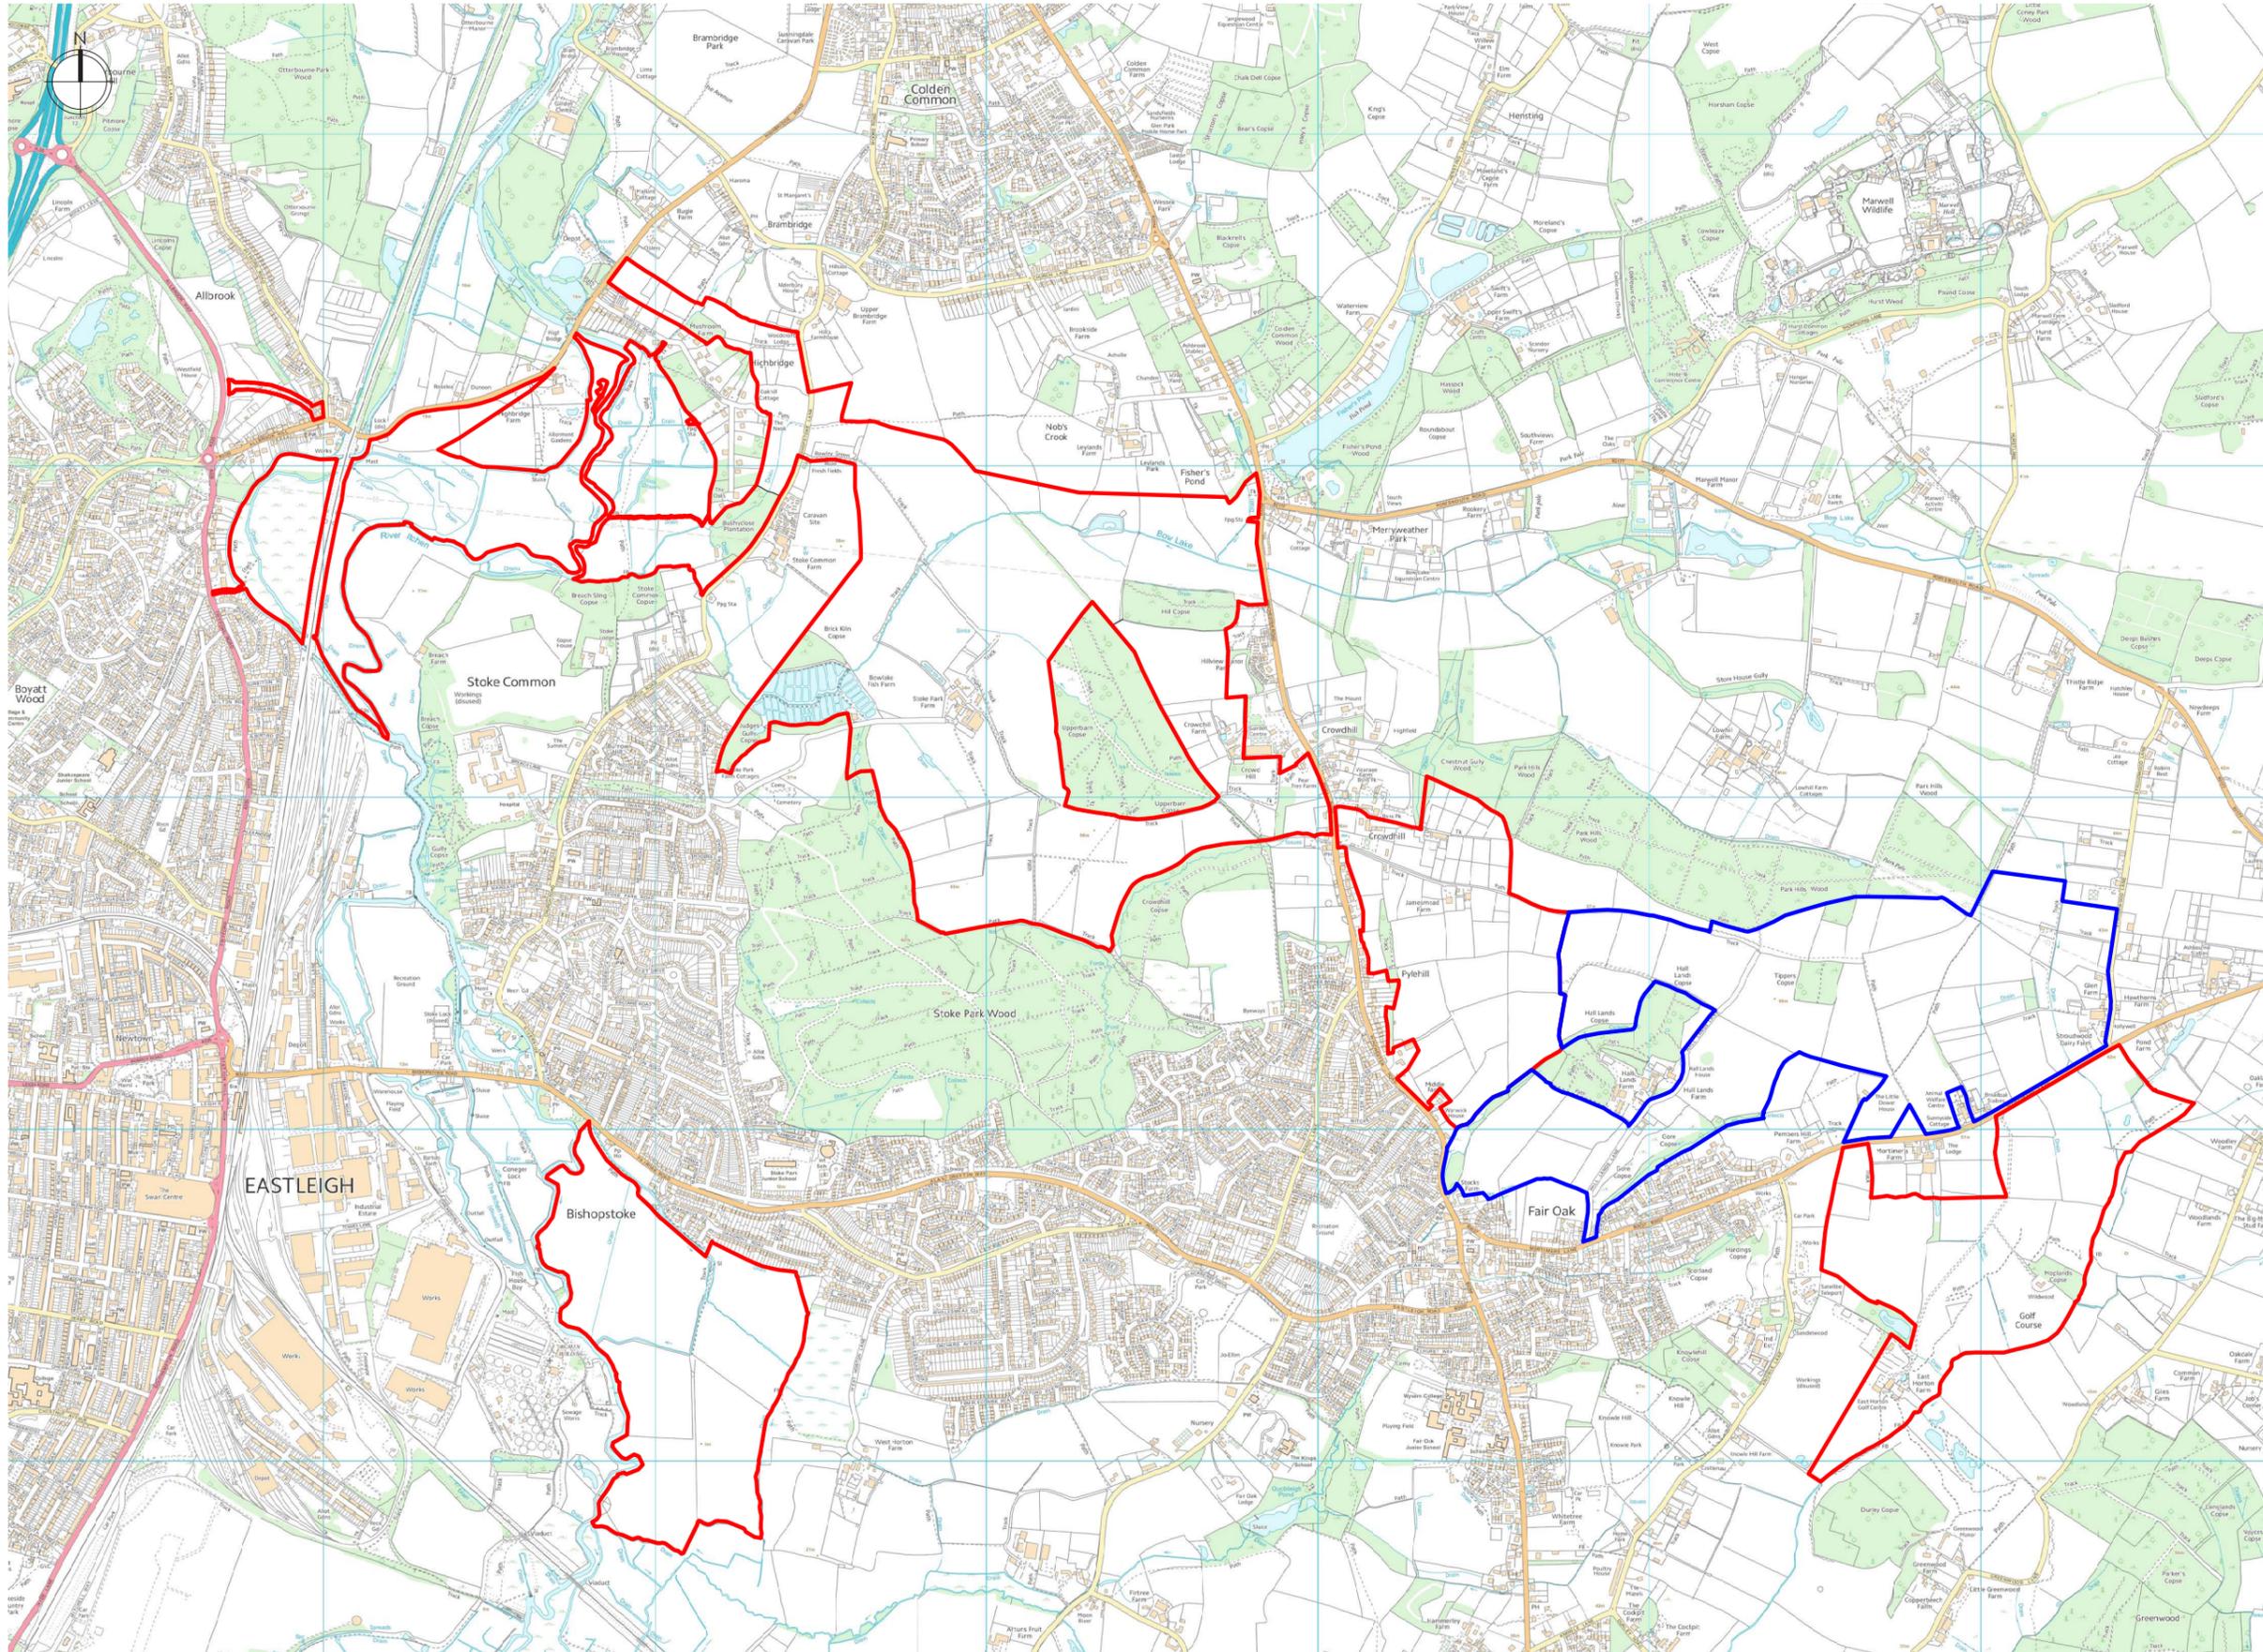

Ordnance Survey (c) Crown Copyright 2013. All rights reserved. Licence number 100020449

This drawing is for planning purposes only.
Copyright of richards urban design ltd.