




Title:

Appendix 2

SGO Proposed Boundary
and link road route

-  SGO Boundary
-  Link Road
-  Eastleigh/Winchester
Boundary

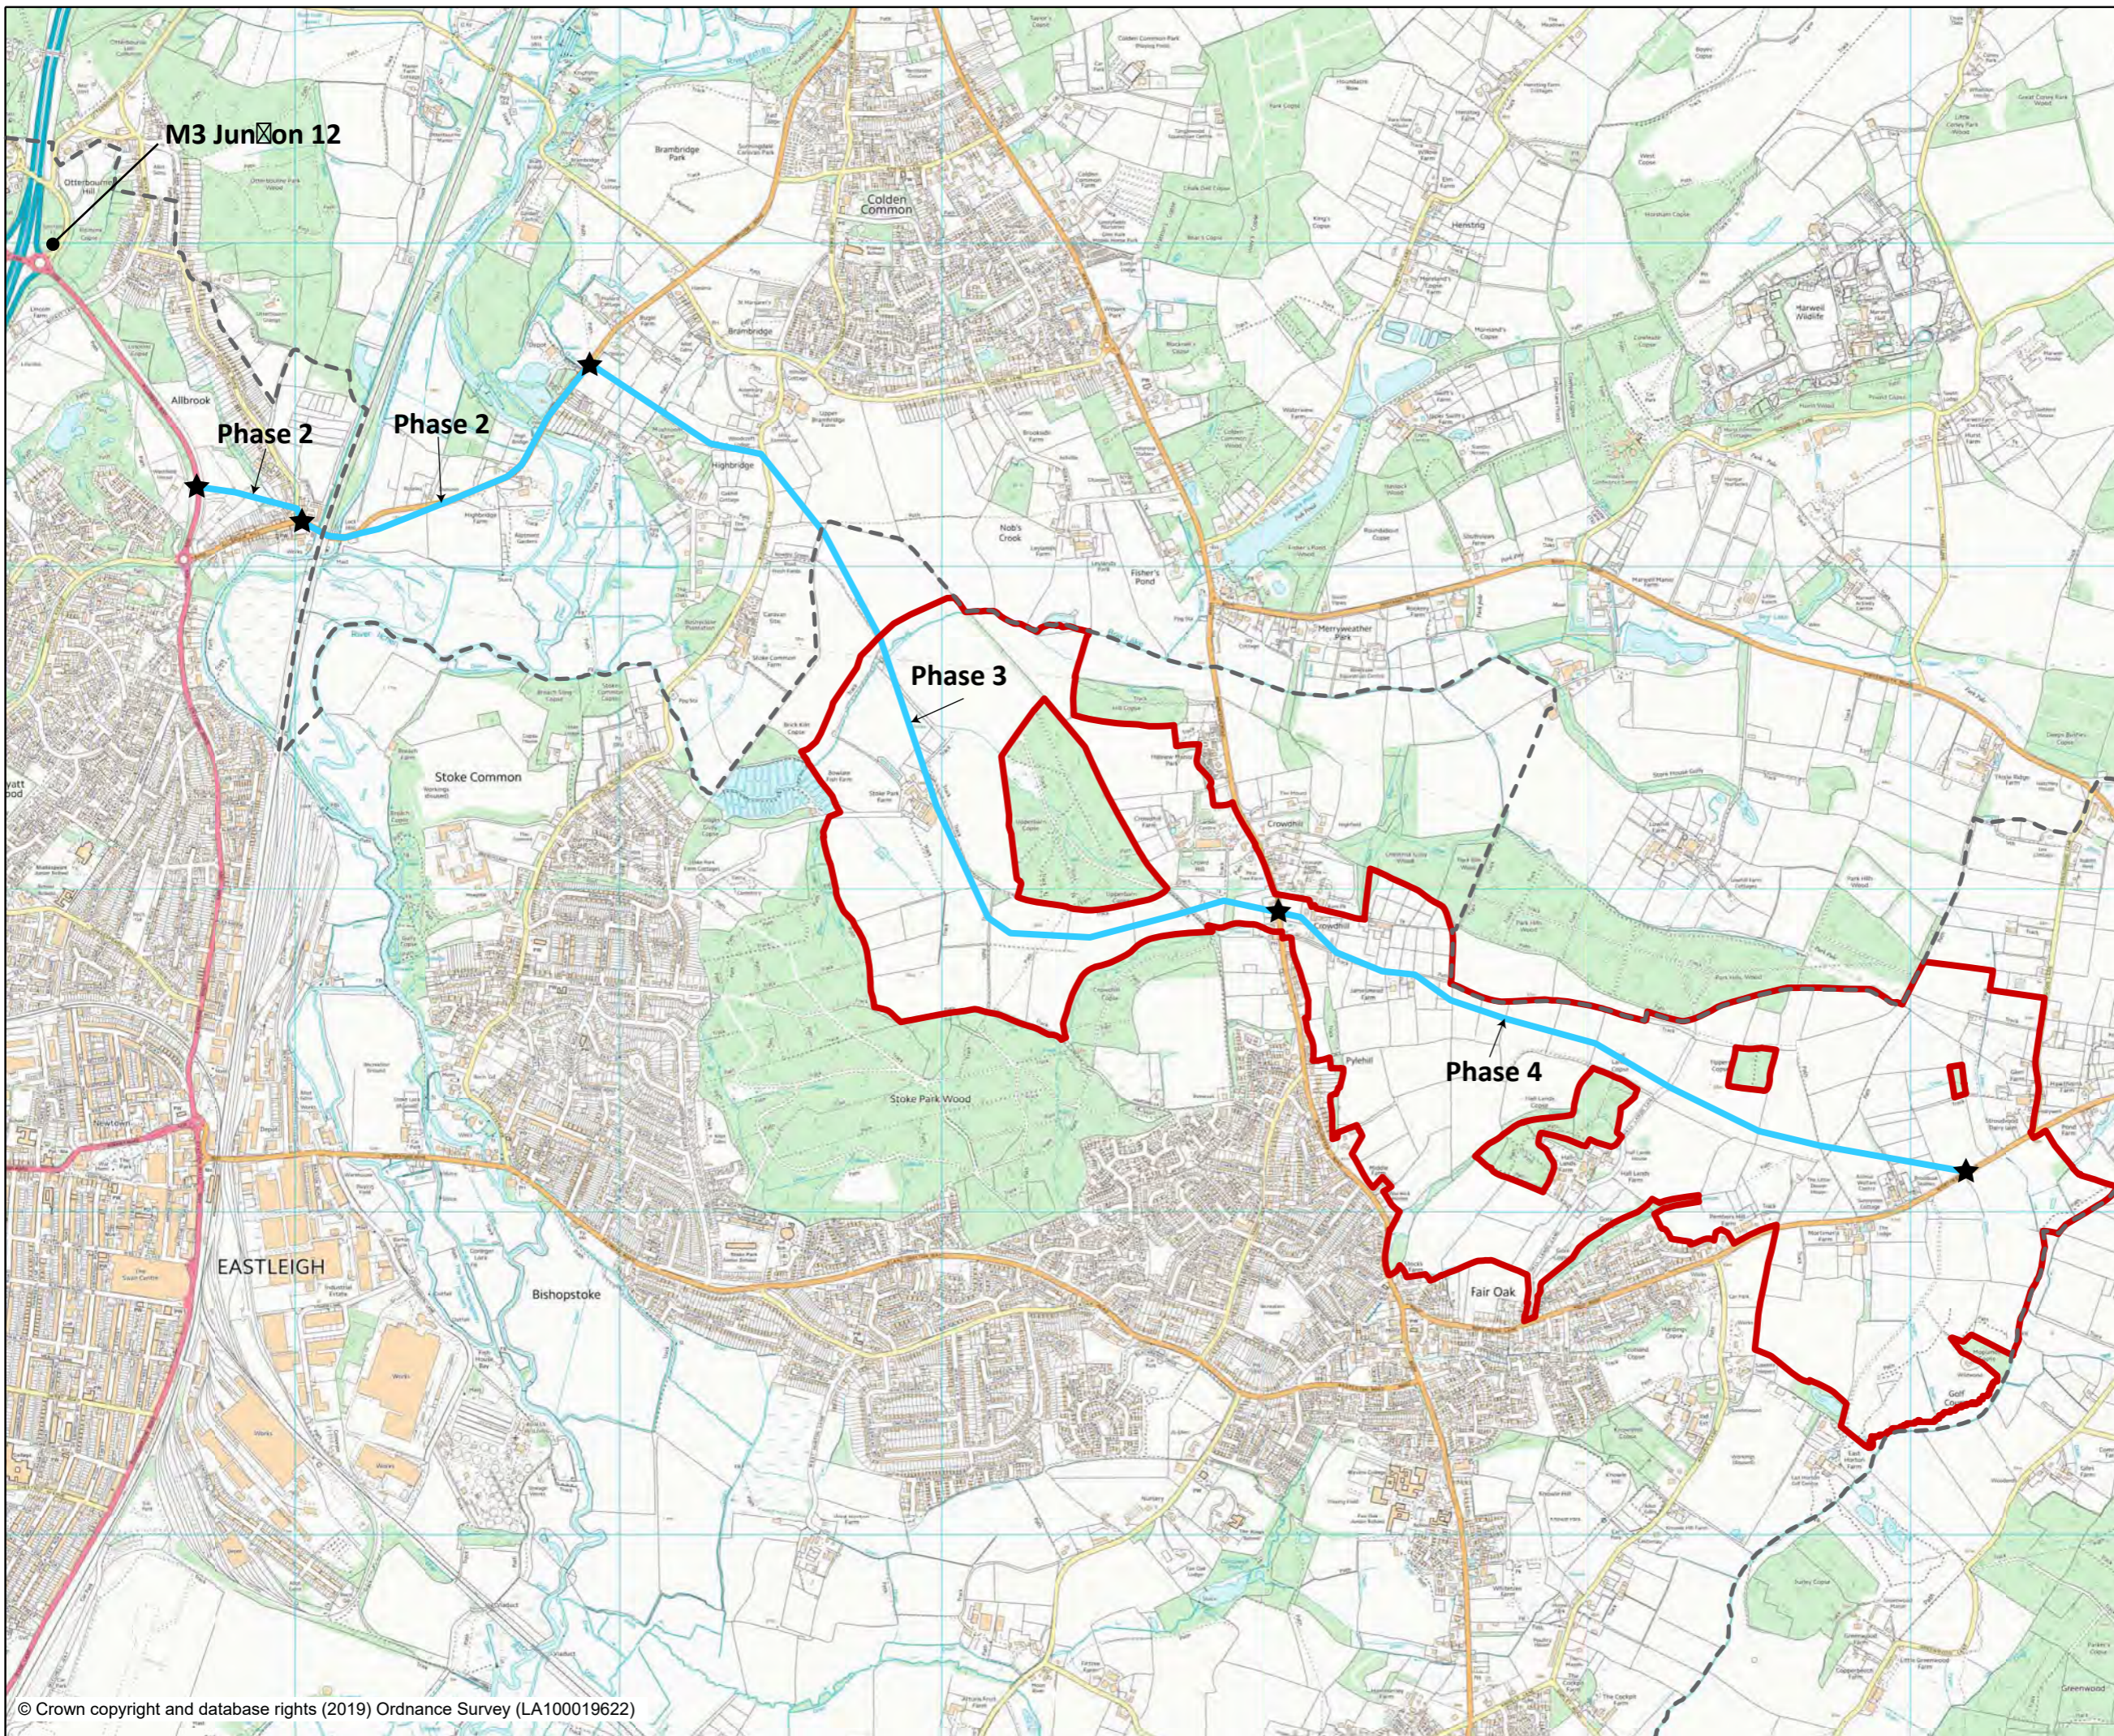

Scale: NTS
Map Ref: SU4820
Date: June 2019



www.eastleigh.gov.uk/localplan2016-2036

