

© Crown copyright and database rights (2019) Ordnance Survey (LA100019622)



Strategy Services

Title

Main Modifications to the Policies Map


Policy HH1, Land west of Horton Heath



Scale:
Not to Scale

Mod Reference:
IM1

Date:
July 2019

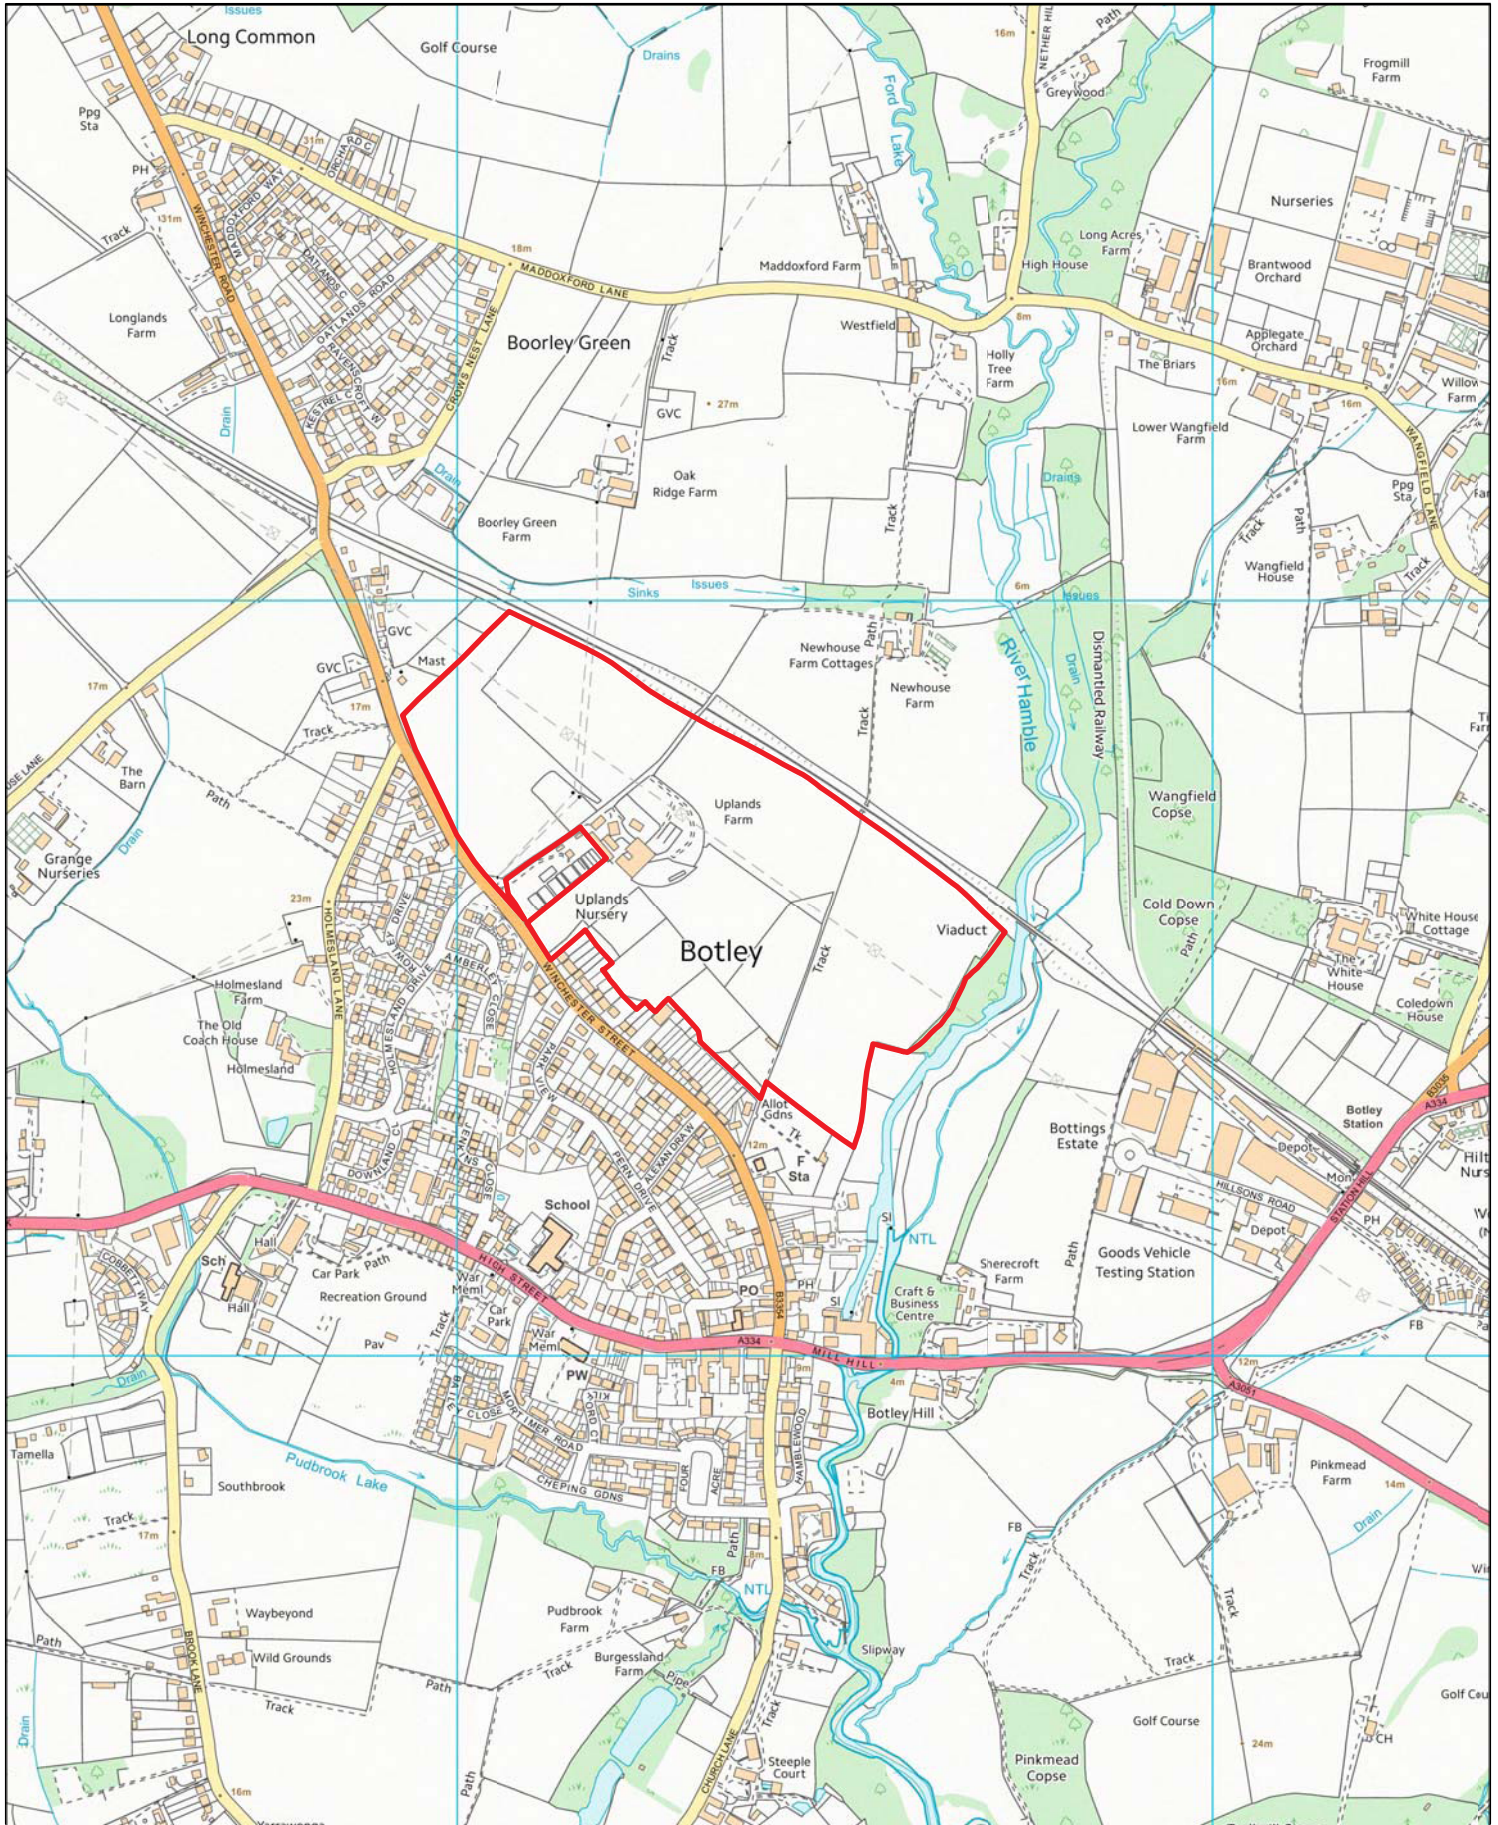

© Crown copyright and database rights (2019) Ordnance Survey (LA100019622)



Strategy Services

Title

Main Modifications to the Policies Map


Policy BO2, Land North East of Winchester Street



Scale:
1:2500

Mod Reference:
IM2

Date:
July 2019

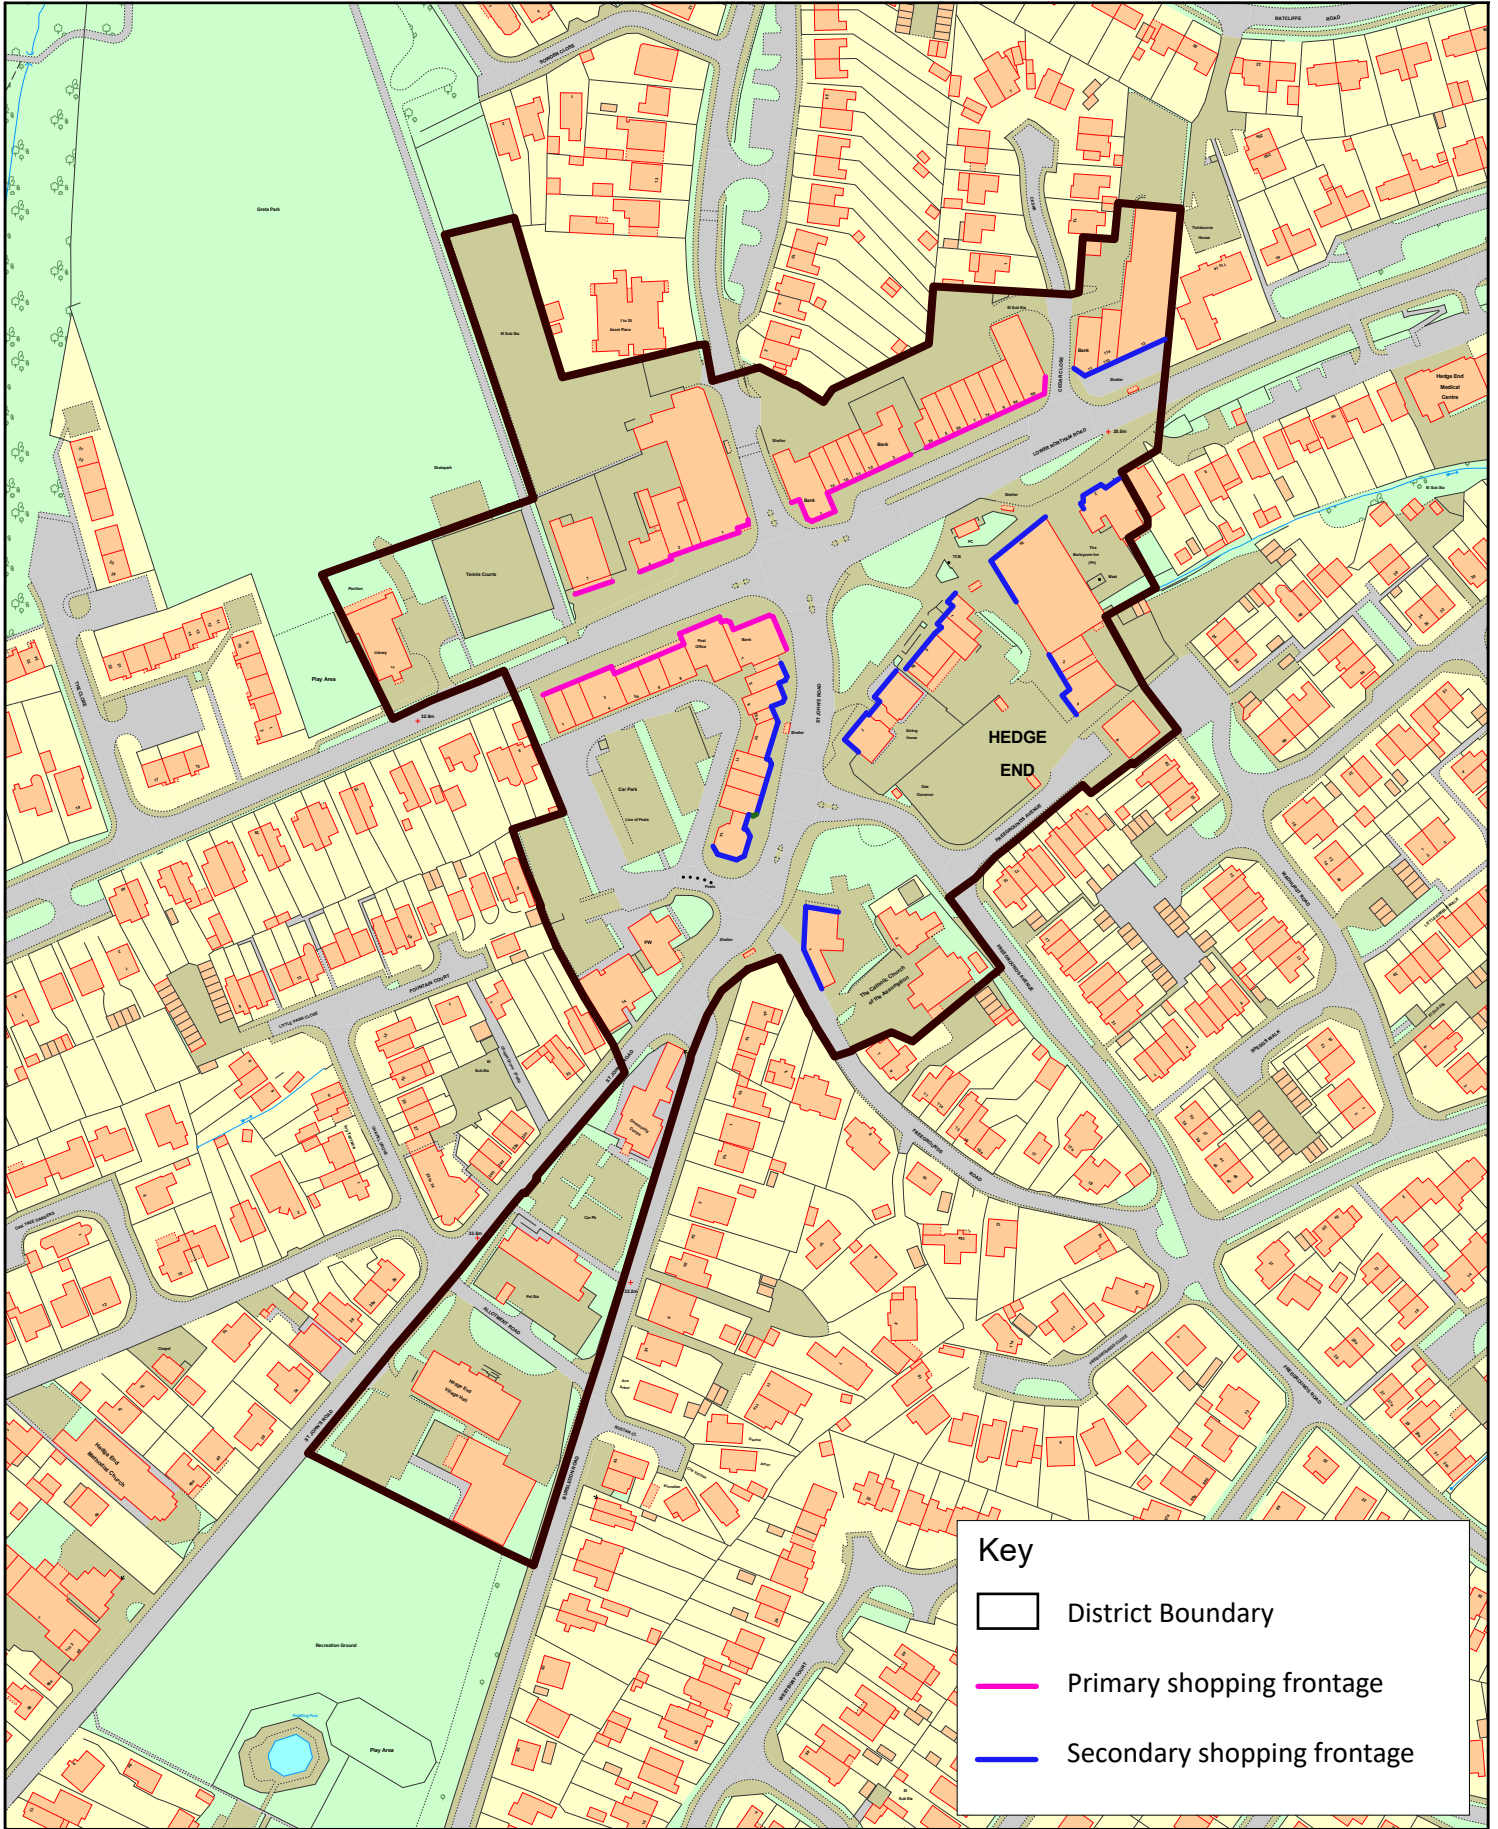

© Crown copyright and database rights (2019) Ordnance Survey (LA100019622)



Strategy Services

Title


Main Modifications to the Policies Map

Policy DM21 and DM2 - Hedge End District Centre



Scale:
Not to Scale

Mod Reference:
IM3
Date:
July 2019

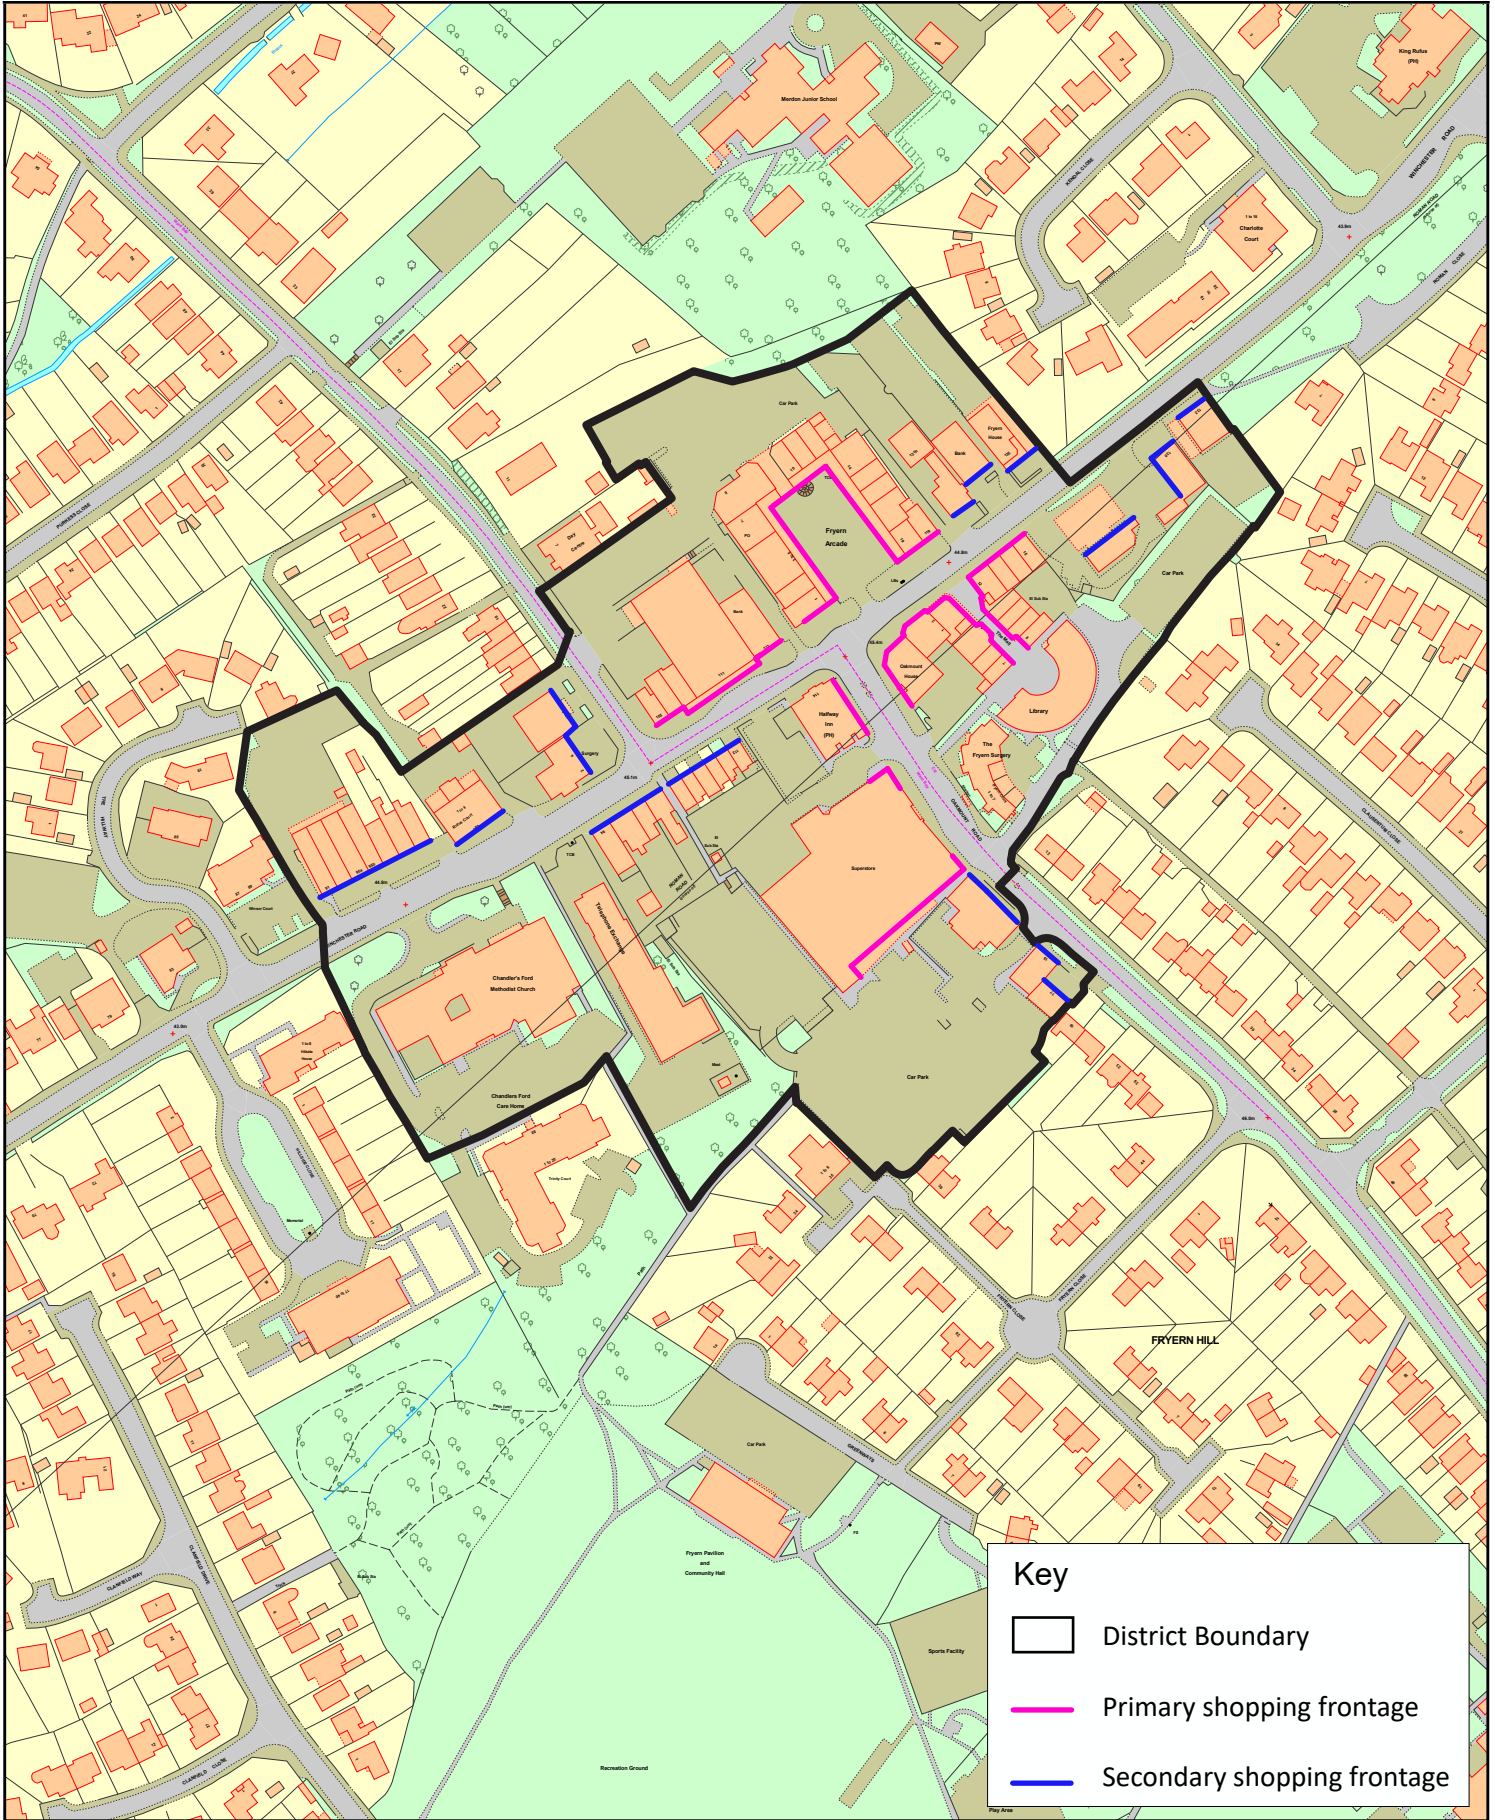

© Crown copyright and database rights (2019) Ordnance Survey (LA100019622)



Strategy Services

Title

Main Modifications to the Policies Map

Policy DM21 and DM2 - Fryern District Centre



Scale:
1:2500

Mod Reference:
IM3


Date:
July 2019

IM4 Additional inset maps

Policy Bi1 South of Stokewood Surgery Bishopstoke




Policy BU4 Land at Tansfield Stud Tanhouse Lane

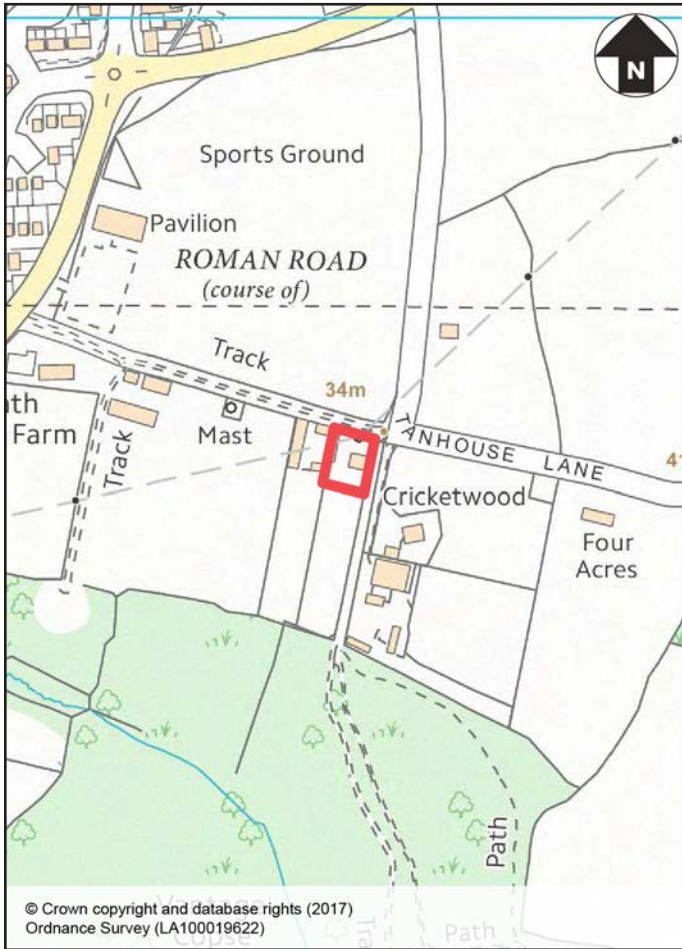

Policy BU5 Land at Heath Green Hedge End




Policy BU7 Riverside Boatyard Blundell Lane Bursledon

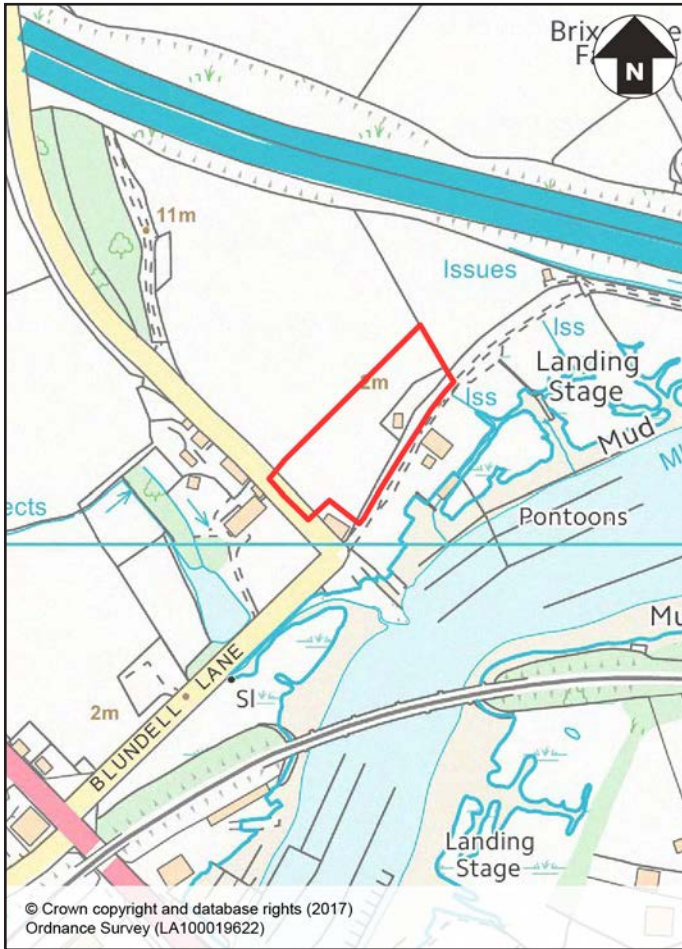


Policy BU8 Open Space at Long Lane Bursledon




Policy BU9 Residential Extensions and replacement dwellings

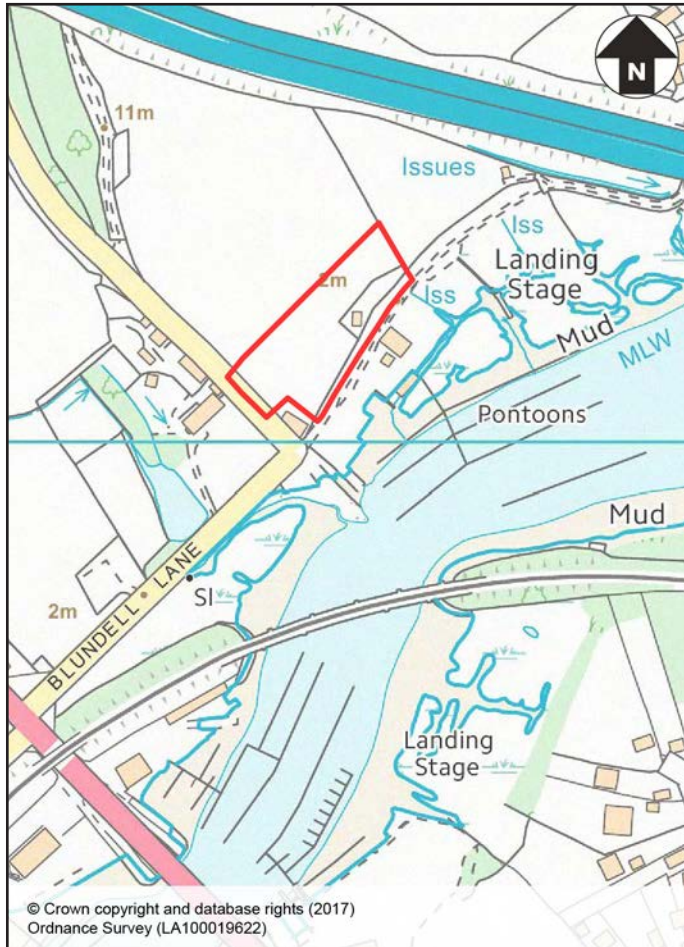


Policy CF1 Central Precinct Chandlers Ford

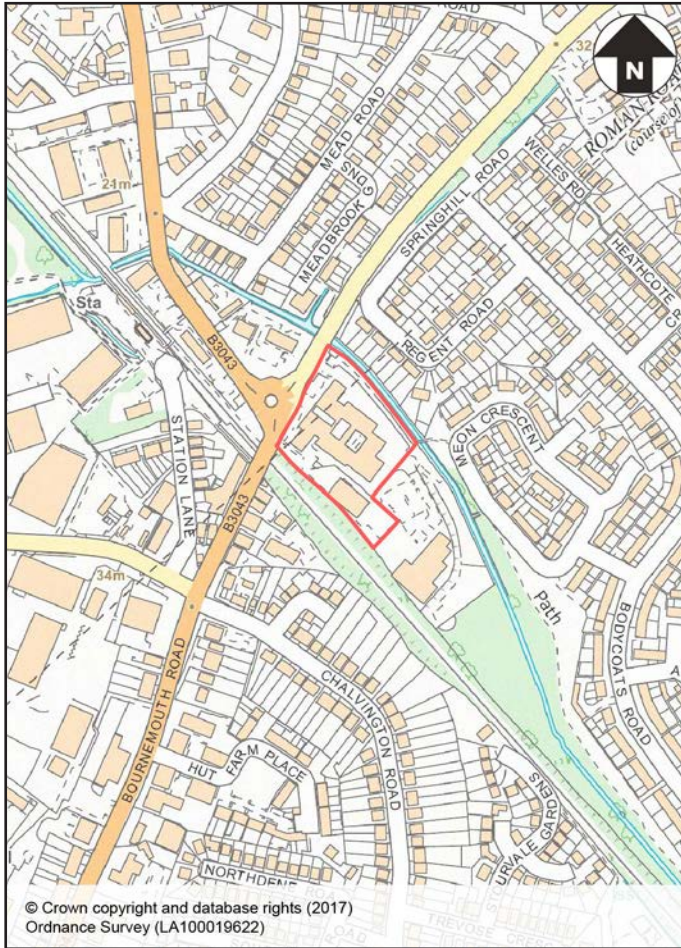

Policy CF2 Land at Steele Close Chandler's Ford

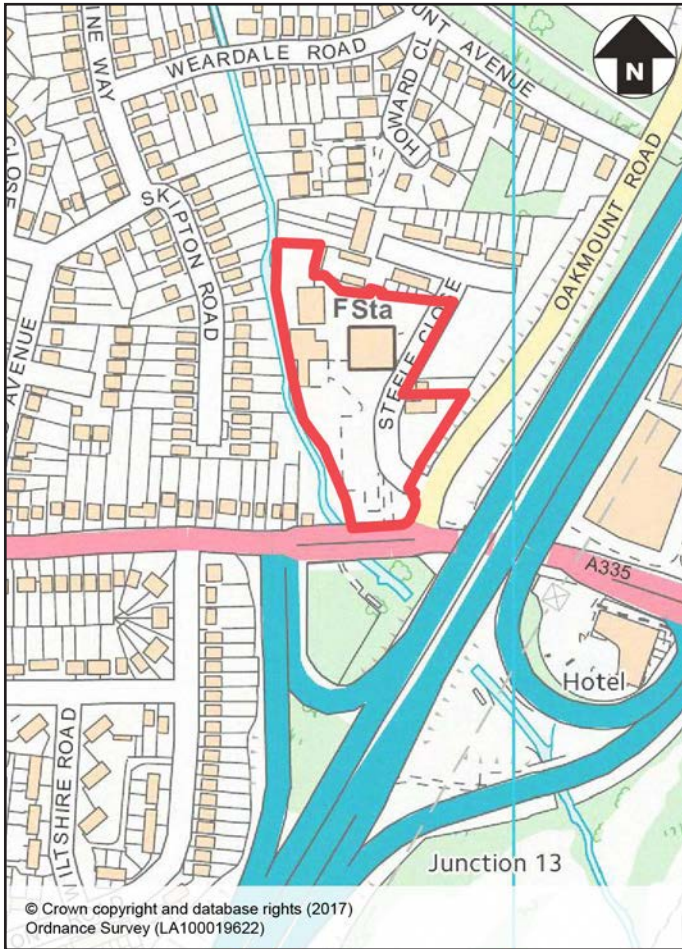


Policy E1 Land at Civic Offices and former Magistrates Court

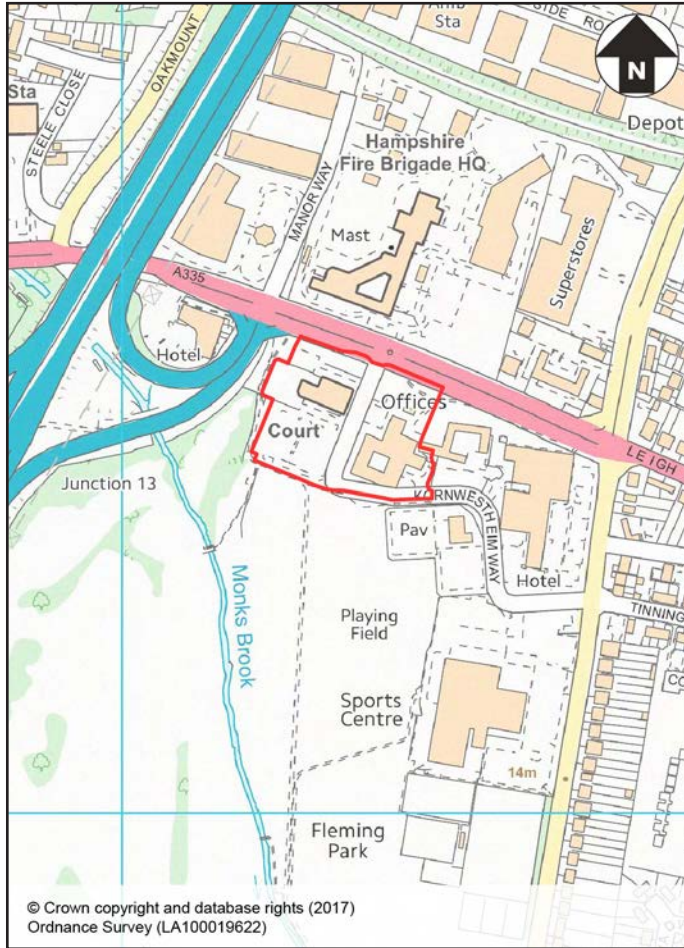


Policy E3 Eastleigh Town Centre




Policy E6 Eastleigh River Side

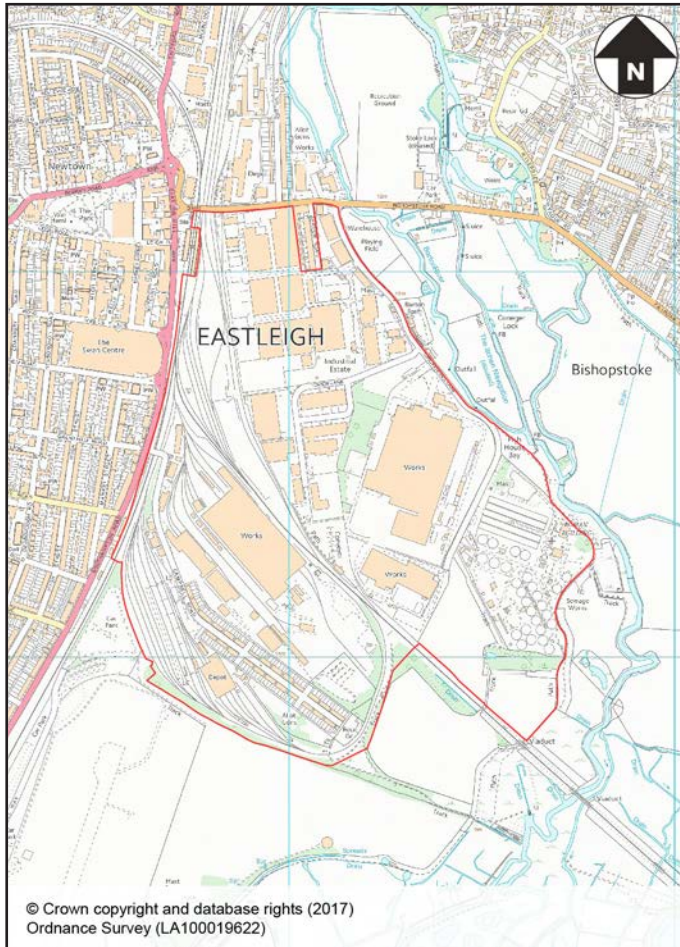


Policy E7 Development opportunities adjoining Eastleigh River Side

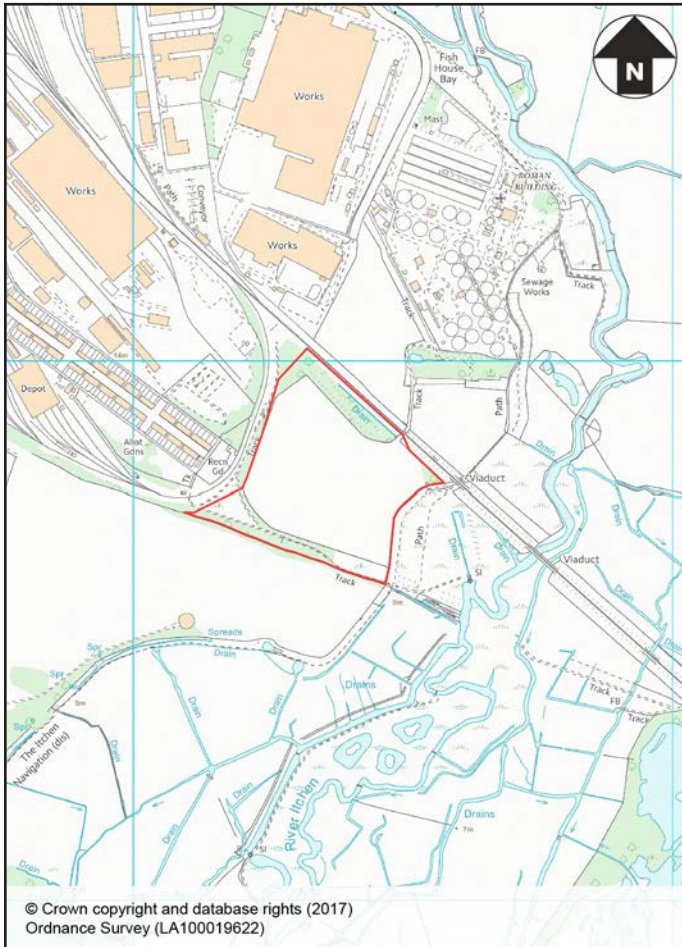

Policy E9 Southampton Airport

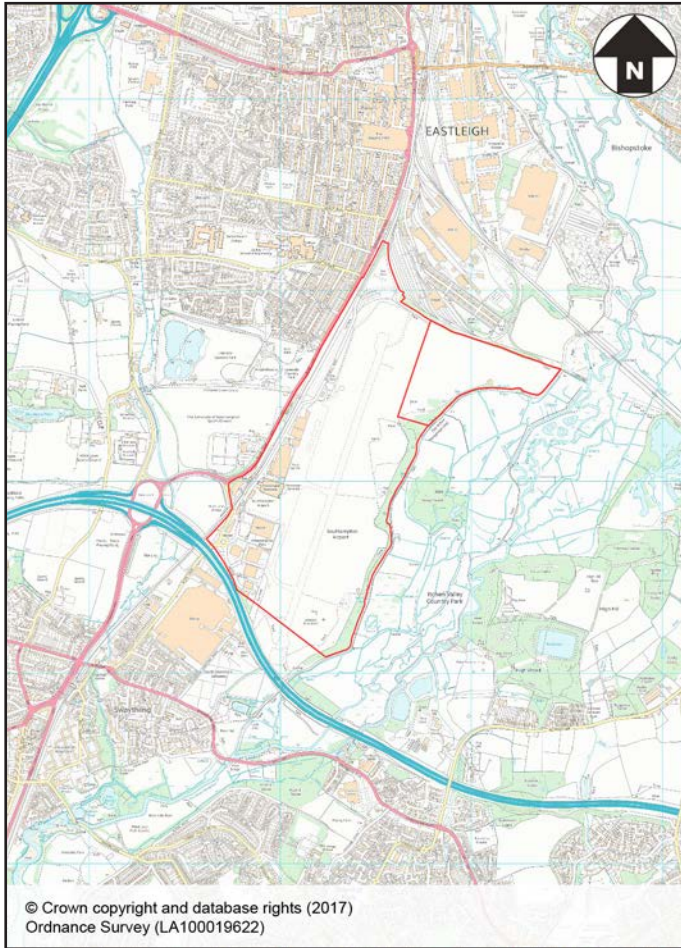


Policy E10 Land South of M27 junction 5

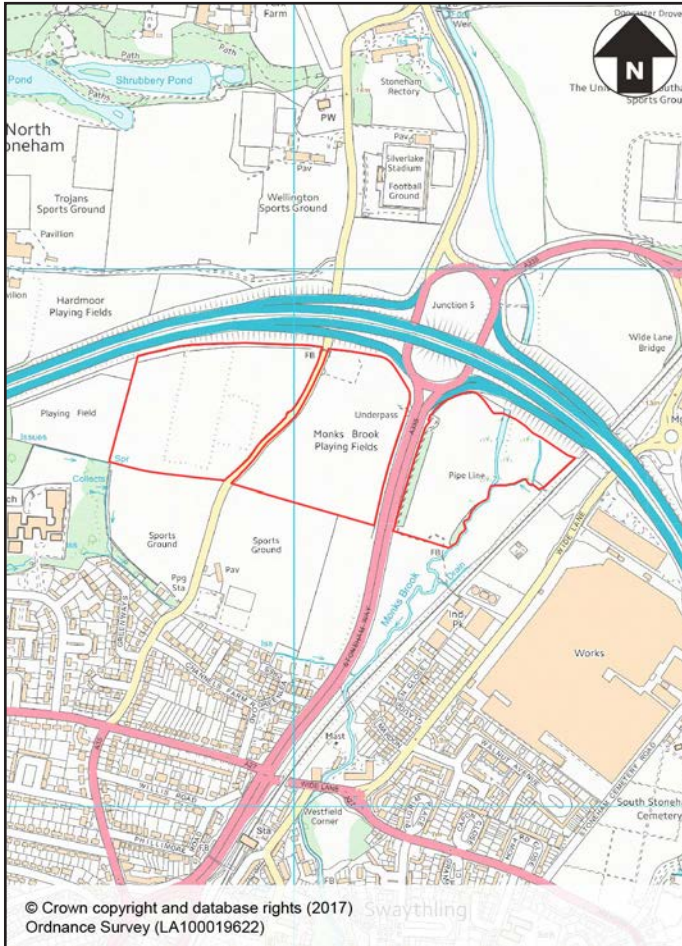


policy E11 western extension to lakeside country park




Policy FO7 Land at Costalot Blind Lane

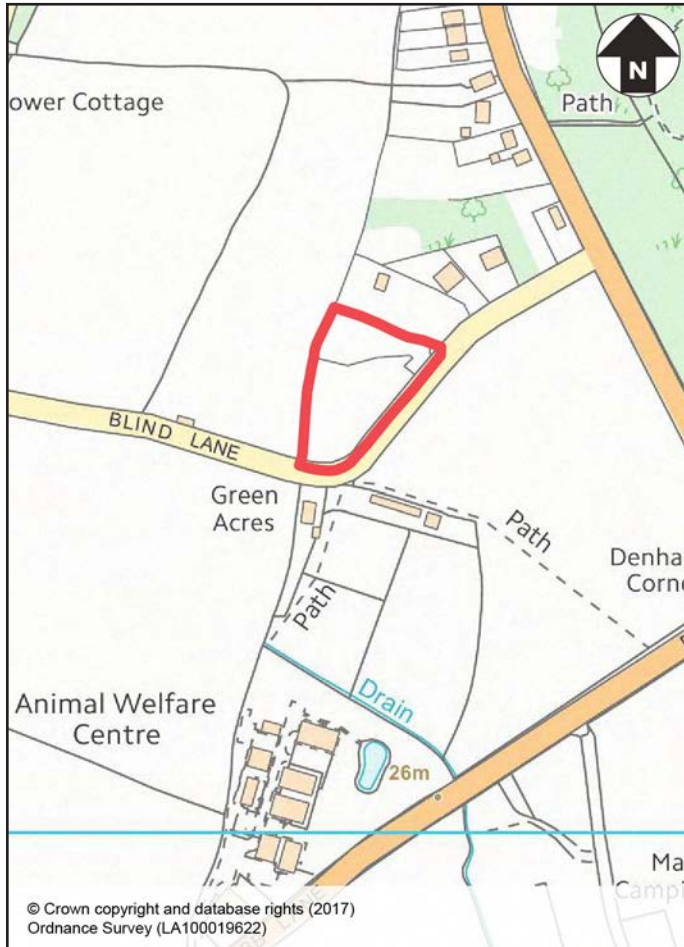

Policy FO8 Hammerley Farm Horton Heath

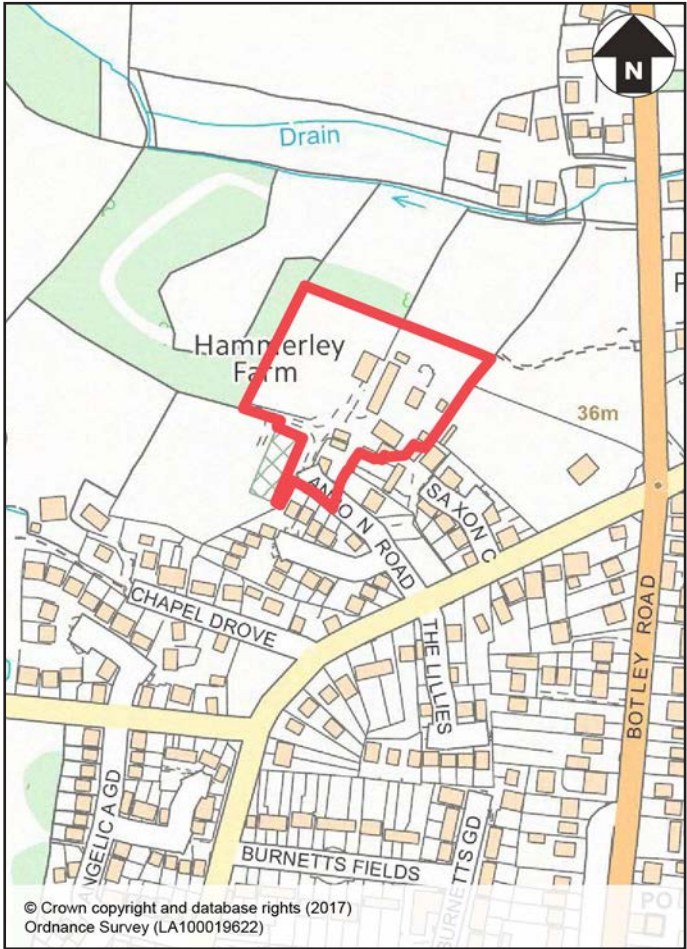


Policy HA2 Mercury Marina and Riverside Camping and Caravan Park

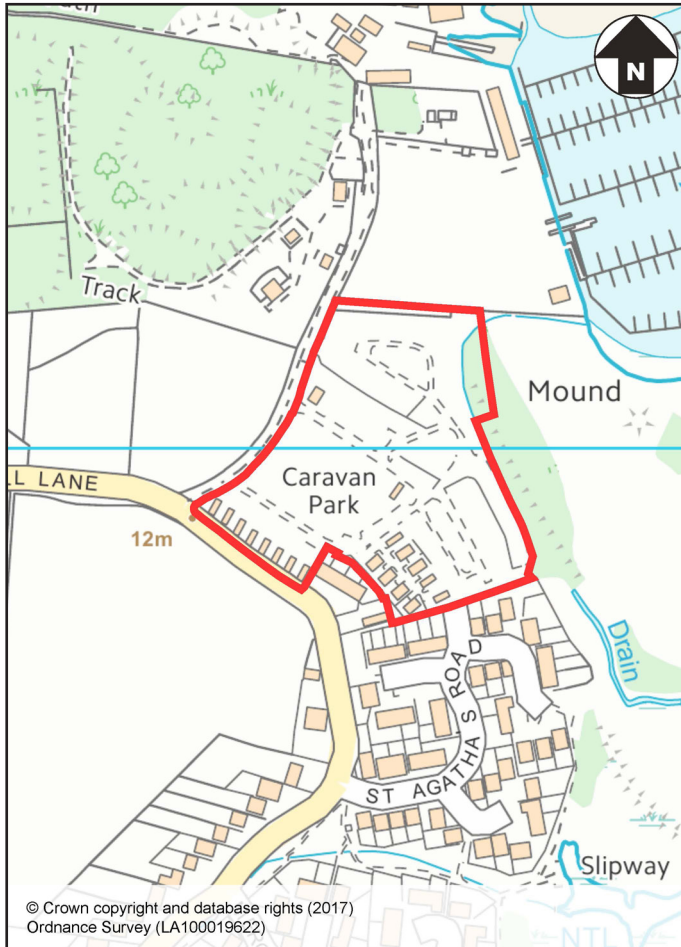


Policy HE4 Land off Peewit Hill Close and Dodwell Lane



Policy HE6 Land adjoining the Botleigh Grange business park west of Woodhouse Lane, Hedge End

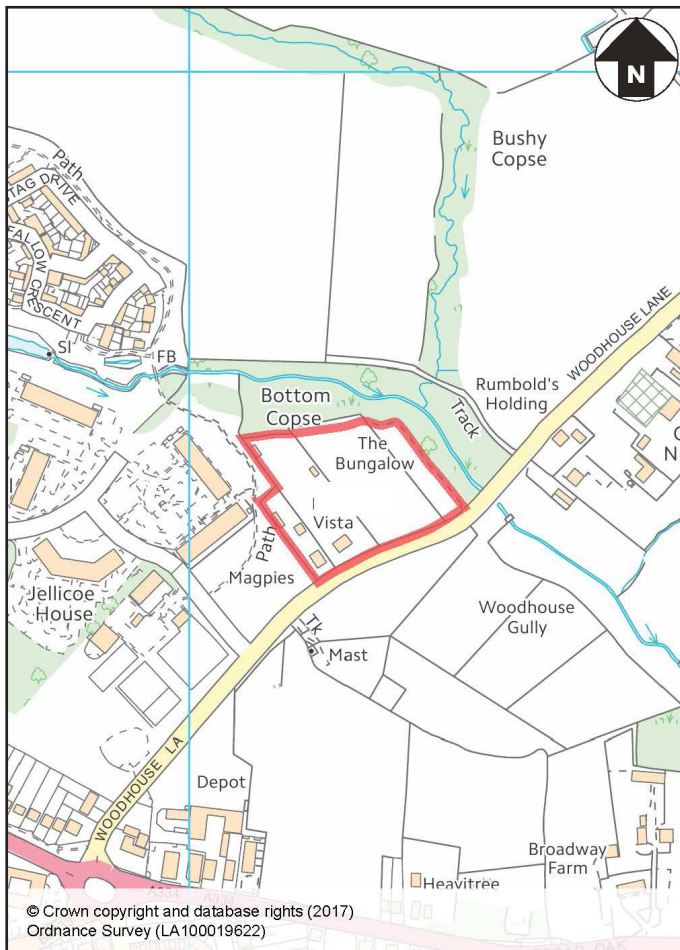

Policy HO1 Country Park Land South of Bursledon Road

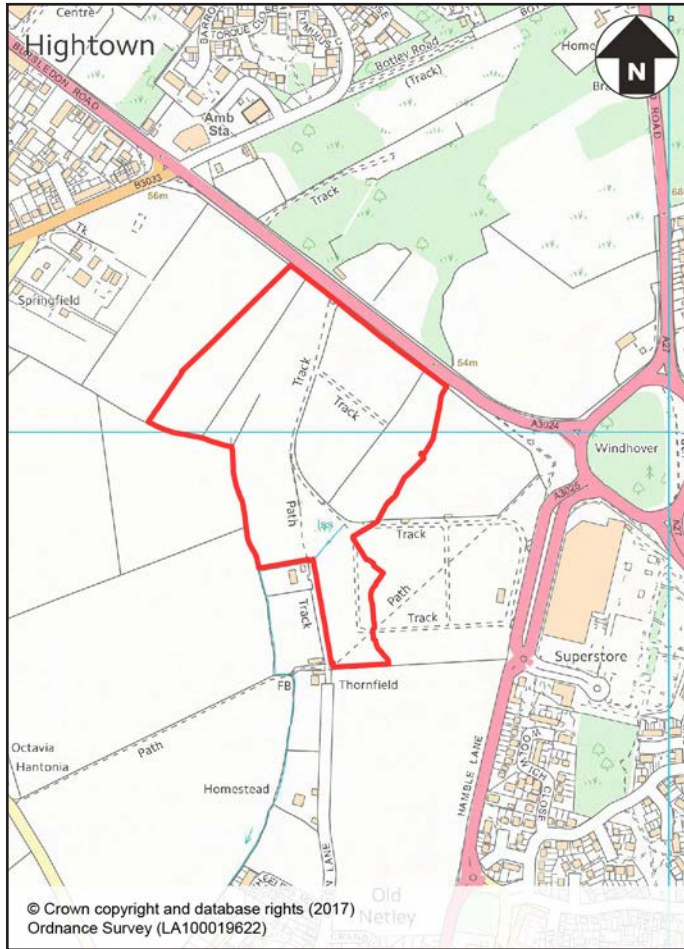

Policy WE1 Chalcraft Business Park Burnetts Lane West End



Policy WE2 Land adjoining the Chalcraft Business Park

